
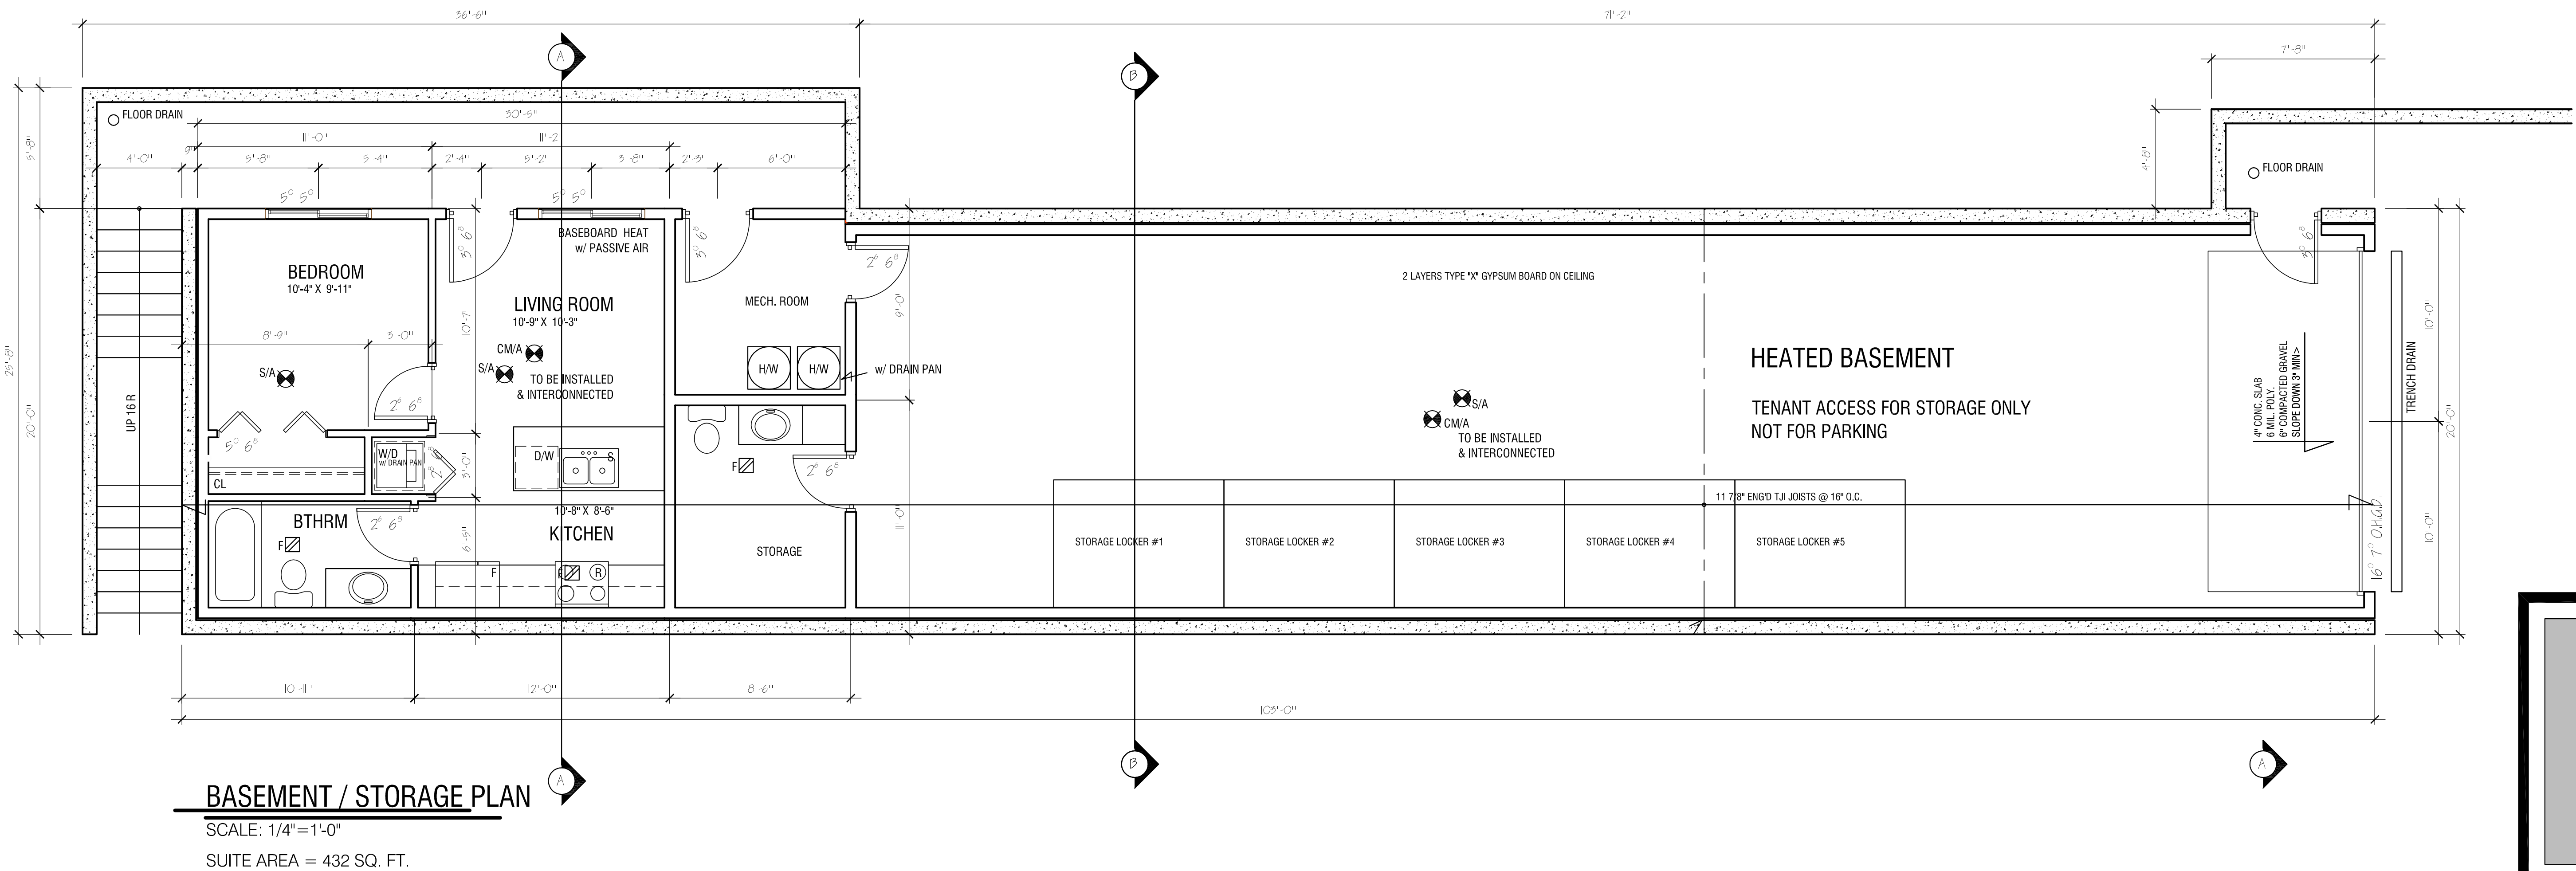


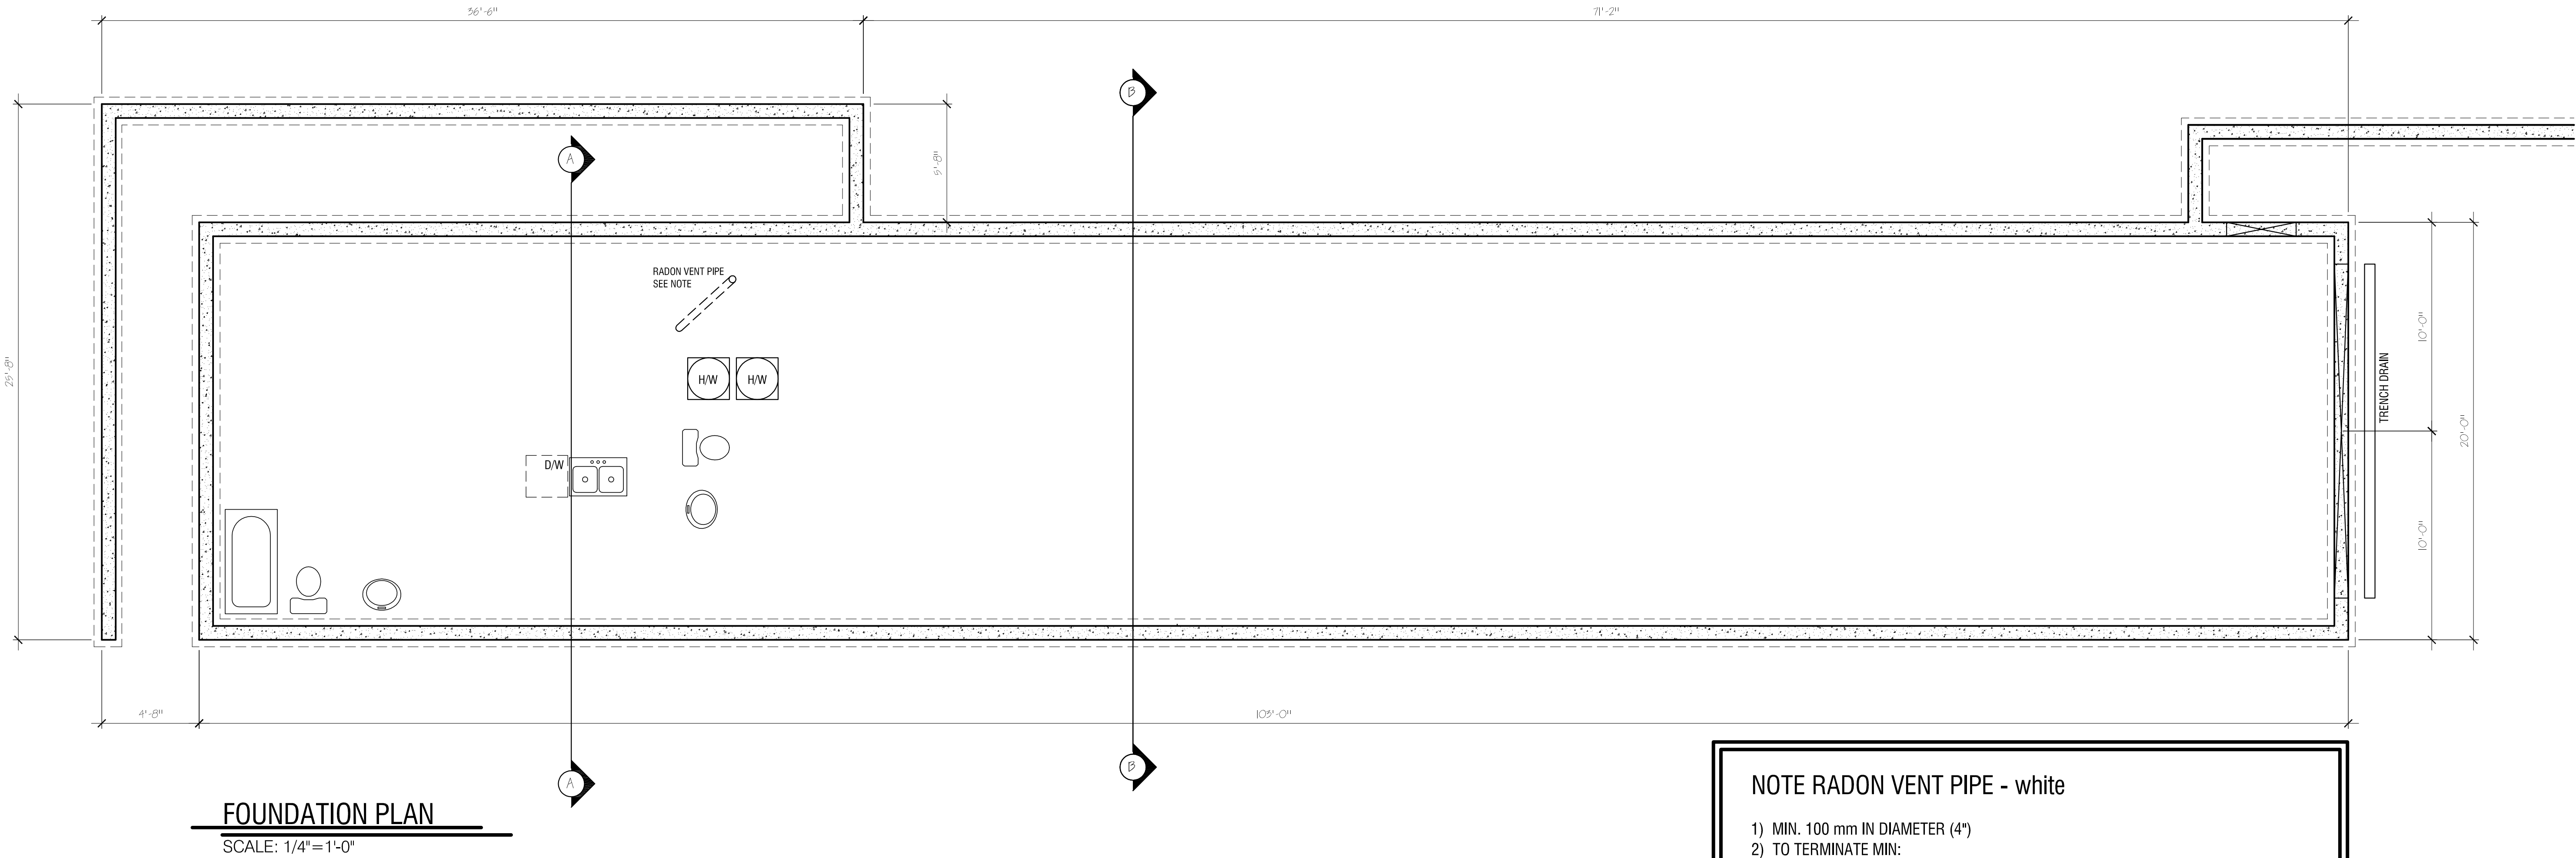

NO.	REVISION	DATE	INTL	DATE	SHEET NO.
		ISSUED FOR PERMIT	DATE	DATE	
0	ISSUED FOR PERMIT	SEPT. 1, 2022	SM	SEPT. 19, 22	A2.1
1	BASEMENT SUITE	SEPT. 8, 2022	SM	AS SHOWN	
2	FOOTLINE REVISIONS	SEPT. 14, 2022	SM		
3	STORAGE LOCKER REVISIONS	MAY 22, 2023	SM		
4	ADJUSTMENT TO WALL DETAIL	JUNE 14, 23	SM		


HODAK APARTMENTS
FOUNDATION PLAN
BASEMENT PLAN

6802 - 85th STREET
OSOYOOS, B.C.

phone: 250.869.6763
email: susan@sjmdesign.ca

SJM

DESIGN

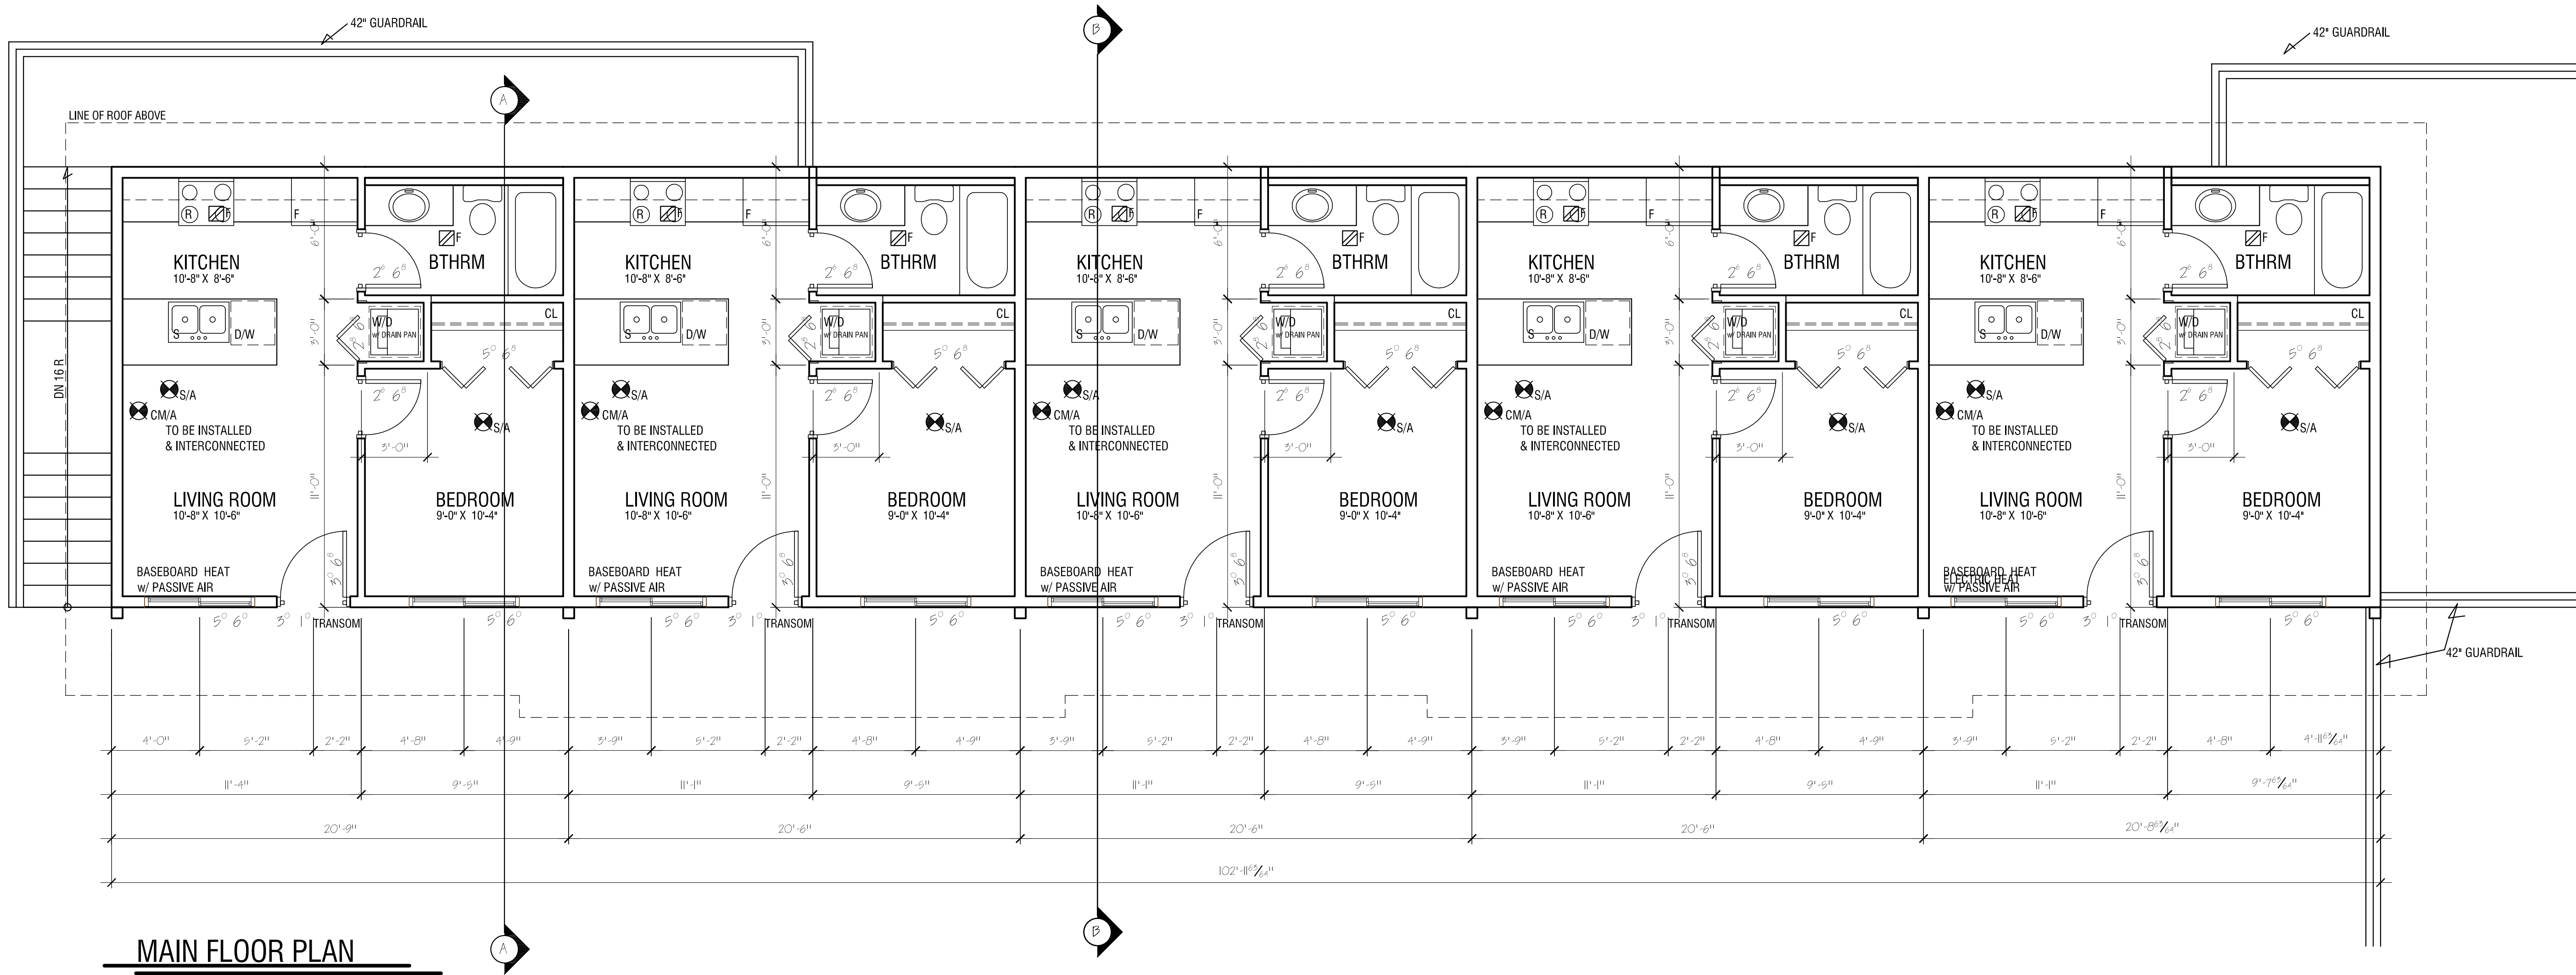

MAIN FLOOR PLAN
SCALE: 1/4"=1'-0"
BUILDING AREA = 2060 SQ. FT.

HODAK APARTMENTS

6802 - 85th STREET

OSOYOOS, B.C.

MAIN / SECOND

FLOOR PLAN

NO. REVISION:

0. ISSUED FOR PERMIT

1. BASEMENT SUITE

2. ROOFLINE REVISIONS

3. STORAGE LOCKER REVISIONS

4. ADJUSTMENT TO WALL DETAIL

DATE:

SEPT 8, 2022

INTL:

SJM

DATE:

SEPT 19, 22

SHEET NO.

A2.2

SJM

DESIGN

phone: 250.869.6763
email: susan@sjmdesign.ca