


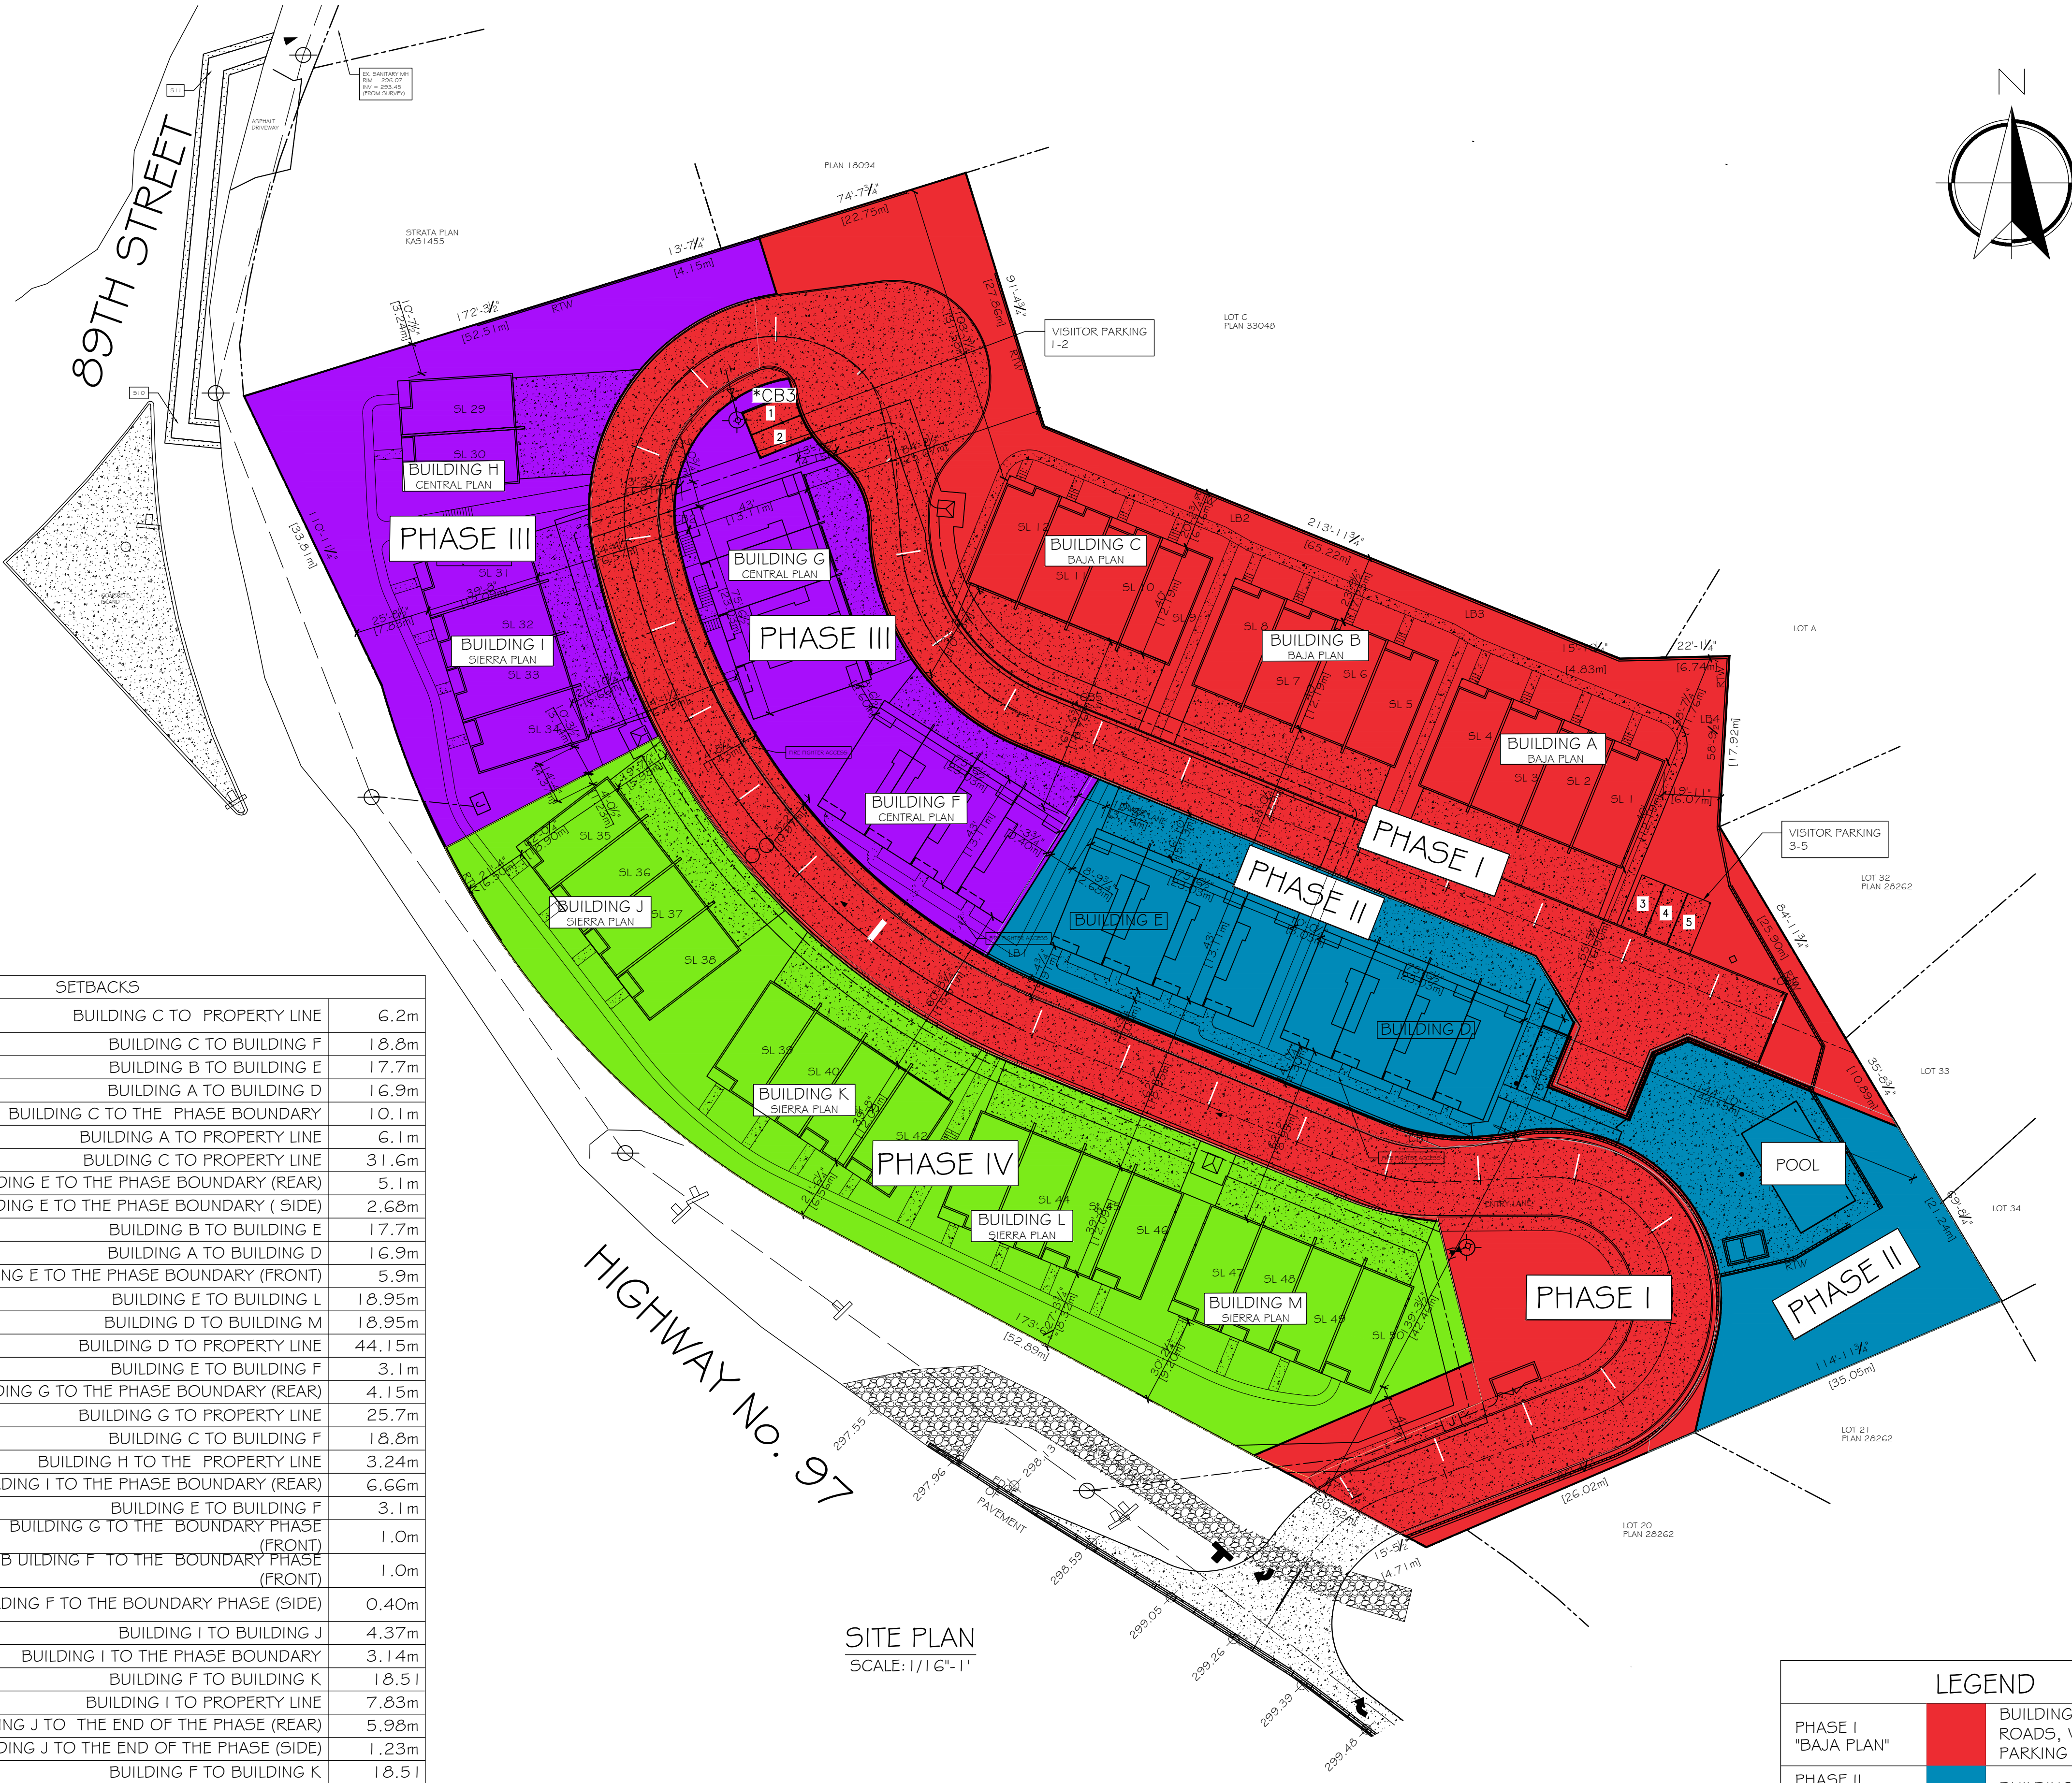

| SETBACKS  |       |                                           |        |  |
|-----------|-------|-------------------------------------------|--------|--|
| PHASE I   | NORTH | BUILDING C TO PROPERTY LINE               | 6.2m   |  |
|           |       | BUILDING C TO BUILDING F                  | 18.8m  |  |
|           |       | BUILDING B TO BUILDING E                  | 17.7m  |  |
|           | SOUTH | BUILDING A TO BUILDING D                  | 16.9m  |  |
|           |       | BUILDING C TO THE PHASE BOUNDARY          | 10.1m  |  |
|           |       | BUILDING A TO PROPERTY LINE               | 6.1m   |  |
| PHASE II  | EAST  | BUILDING C TO PROPERTY LINE               | 31.6m  |  |
|           |       | BUILDING E TO THE PHASE BOUNDARY (REAR)   | 5.1m   |  |
|           |       | BUILDING E TO THE PHASE BOUNDARY (SIDE)   | 2.68m  |  |
|           | WEST  | BUILDING B TO BUILDING E                  | 17.7m  |  |
|           |       | BUILDING A TO BUILDING D                  | 16.9m  |  |
|           |       | BUILDING E TO THE PHASE BOUNDARY (FRONT)  | 5.9m   |  |
| PHASE III | NORTH | BUILDING E TO BUILDING L                  | 18.95m |  |
|           |       | BUILDING D TO BUILDING M                  | 18.95m |  |
|           |       | BUILDING D TO PROPERTY LINE               | 44.15m |  |
|           | EAST  | BUILDING E TO BUILDING F                  | 3.1m   |  |
|           |       | BUILDING G TO THE PHASE BOUNDARY (REAR)   | 4.15m  |  |
|           |       | BUILDING G TO PROPERTY LINE               | 25.7m  |  |
| PHASE IV  | NORTH | BUILDING C TO BUILDING F                  | 18.8m  |  |
|           |       | BUILDING H TO THE PROPERTY LINE           | 3.24m  |  |
|           |       | BUILDING I TO THE PHASE BOUNDARY (REAR)   | 6.66m  |  |
|           | EAST  | BUILDING E TO BUILDING F                  | 3.1m   |  |
|           |       | BUILDING G TO THE BOUNDARY PHASE (FRONT)  | 1.0m   |  |
|           |       | BUILDING F TO THE BOUNDARY PHASE (FRONT)  | 1.0m   |  |
| PHASE V   | SOUTH | BUILDING F TO THE BOUNDARY PHASE (SIDE)   | 0.40m  |  |
|           |       | BUILDING I TO BUILDING J                  | 4.37m  |  |
|           |       | BUILDING I TO THE PHASE BOUNDARY          | 3.14m  |  |
|           | WEST  | BUILDING F TO BUILDING K                  | 18.51  |  |
|           |       | BUILDING I TO PROPERTY LINE               | 7.83m  |  |
|           |       | BUILDING J TO THE END OF THE PHASE (REAR) | 5.98m  |  |
| PHASE VI  | NORTH | BUILDING J TO THE END OF THE PHASE (SIDE) | 1.23m  |  |
|           |       | BUILDING F TO BUILDING K                  | 18.51  |  |
|           |       | BUILDING E TO BUILDING L                  | 18.95m |  |
|           | SOUTH | BUILDING D TO BUILDING M                  | 18.95m |  |
|           |       | BUILDING J TO PROPERTY LINE               | 6.50m  |  |
|           |       | BUILDING K TO PROPERTY LINE               | 6.56m  |  |
| PHASE VII | EAST  | BUILDING L TO PROPERTY LINE               | 8.32m  |  |
|           |       | BUILDING M TO PROPERTY LINE               | 9.20m  |  |
|           |       | BUILDING M TO THE BOUNDARY PHASE          | 1.22m  |  |
|           | WEST  | BUILDING I TO BUILDING J                  | 4.37m  |  |
|           |       |                                           |        |  |
|           |       |                                           |        |  |

SITE PLAN  
SCALE: 1/16" = 1'

| LEGEND                      |  |                                                     |
|-----------------------------|--|-----------------------------------------------------|
| PHASE I<br>"BAJA PLAN"      |  | BUILDINGS A, B, C,<br>ROADS, VISITOR<br>PARKING 1-5 |
| PHASE II<br>"CENTRAL PLAN"  |  | BUILDINGS D, E, POOL                                |
| PHASE III<br>"CENTRAL PLAN" |  | BUILDINGS F, G, H, I                                |
| PHASE IV<br>"SIERRA PLAN"   |  | BUILDINGS J, K, L, M                                |

GENERAL NOTES

- ALL WORK TO CONFORM TO CURRENT BCBC REQUIREMENTS
- DO NOT SCALE DRAWINGS
- CONTRACTOR TO REVIEW ALL DRAWINGS AND REPORT ANY DISCREPANCIES AND ERRORS TO DESIGNER PRIOR TO CONSTRUCTION
- ALL WORK TO CONFORM TO ACCEPTED INDUSTRY STANDARDS. ANY UNACCEPTABLE WORK TO BE REPAIRED TO AGREED UPON STANDARD
- OWNER/BUILDER TO ENSURE ALL REQUIRED INSURANCES AND WORK SAFE BC CONFORMANCE ARE IN PLACE PRIOR TO COMMENCEMENT OF CONSTRUCTION
- ALL DIMENSIONS TO BE CONFIRMED ONSITE



THESE PLANS CONFORM TO REQUIREMENTS IN THE B.C. BUILDING CODE 2024.


## TOORA HOME PLANS

TEL: (604) 951-4343 ADDRESS: 12968 - 107th AVE  
FAX: (604) 951-4373 SURREY, B.C. V3T 2E9  
EMAIL: toorahomes@gmail.com

PHASE II 'CENTRAL PLANS'  
4601 HWY 97  
OSOYOOS, B.C.

|        |               |                     |
|--------|---------------|---------------------|
| TITLE: | SITE PLAN     |                     |
| SCALE: | 1/16" = 1'    | DESIGNER: RAJ TOORA |
| DATE:  | JULY 29, 2026 | DRAWN BY:           |



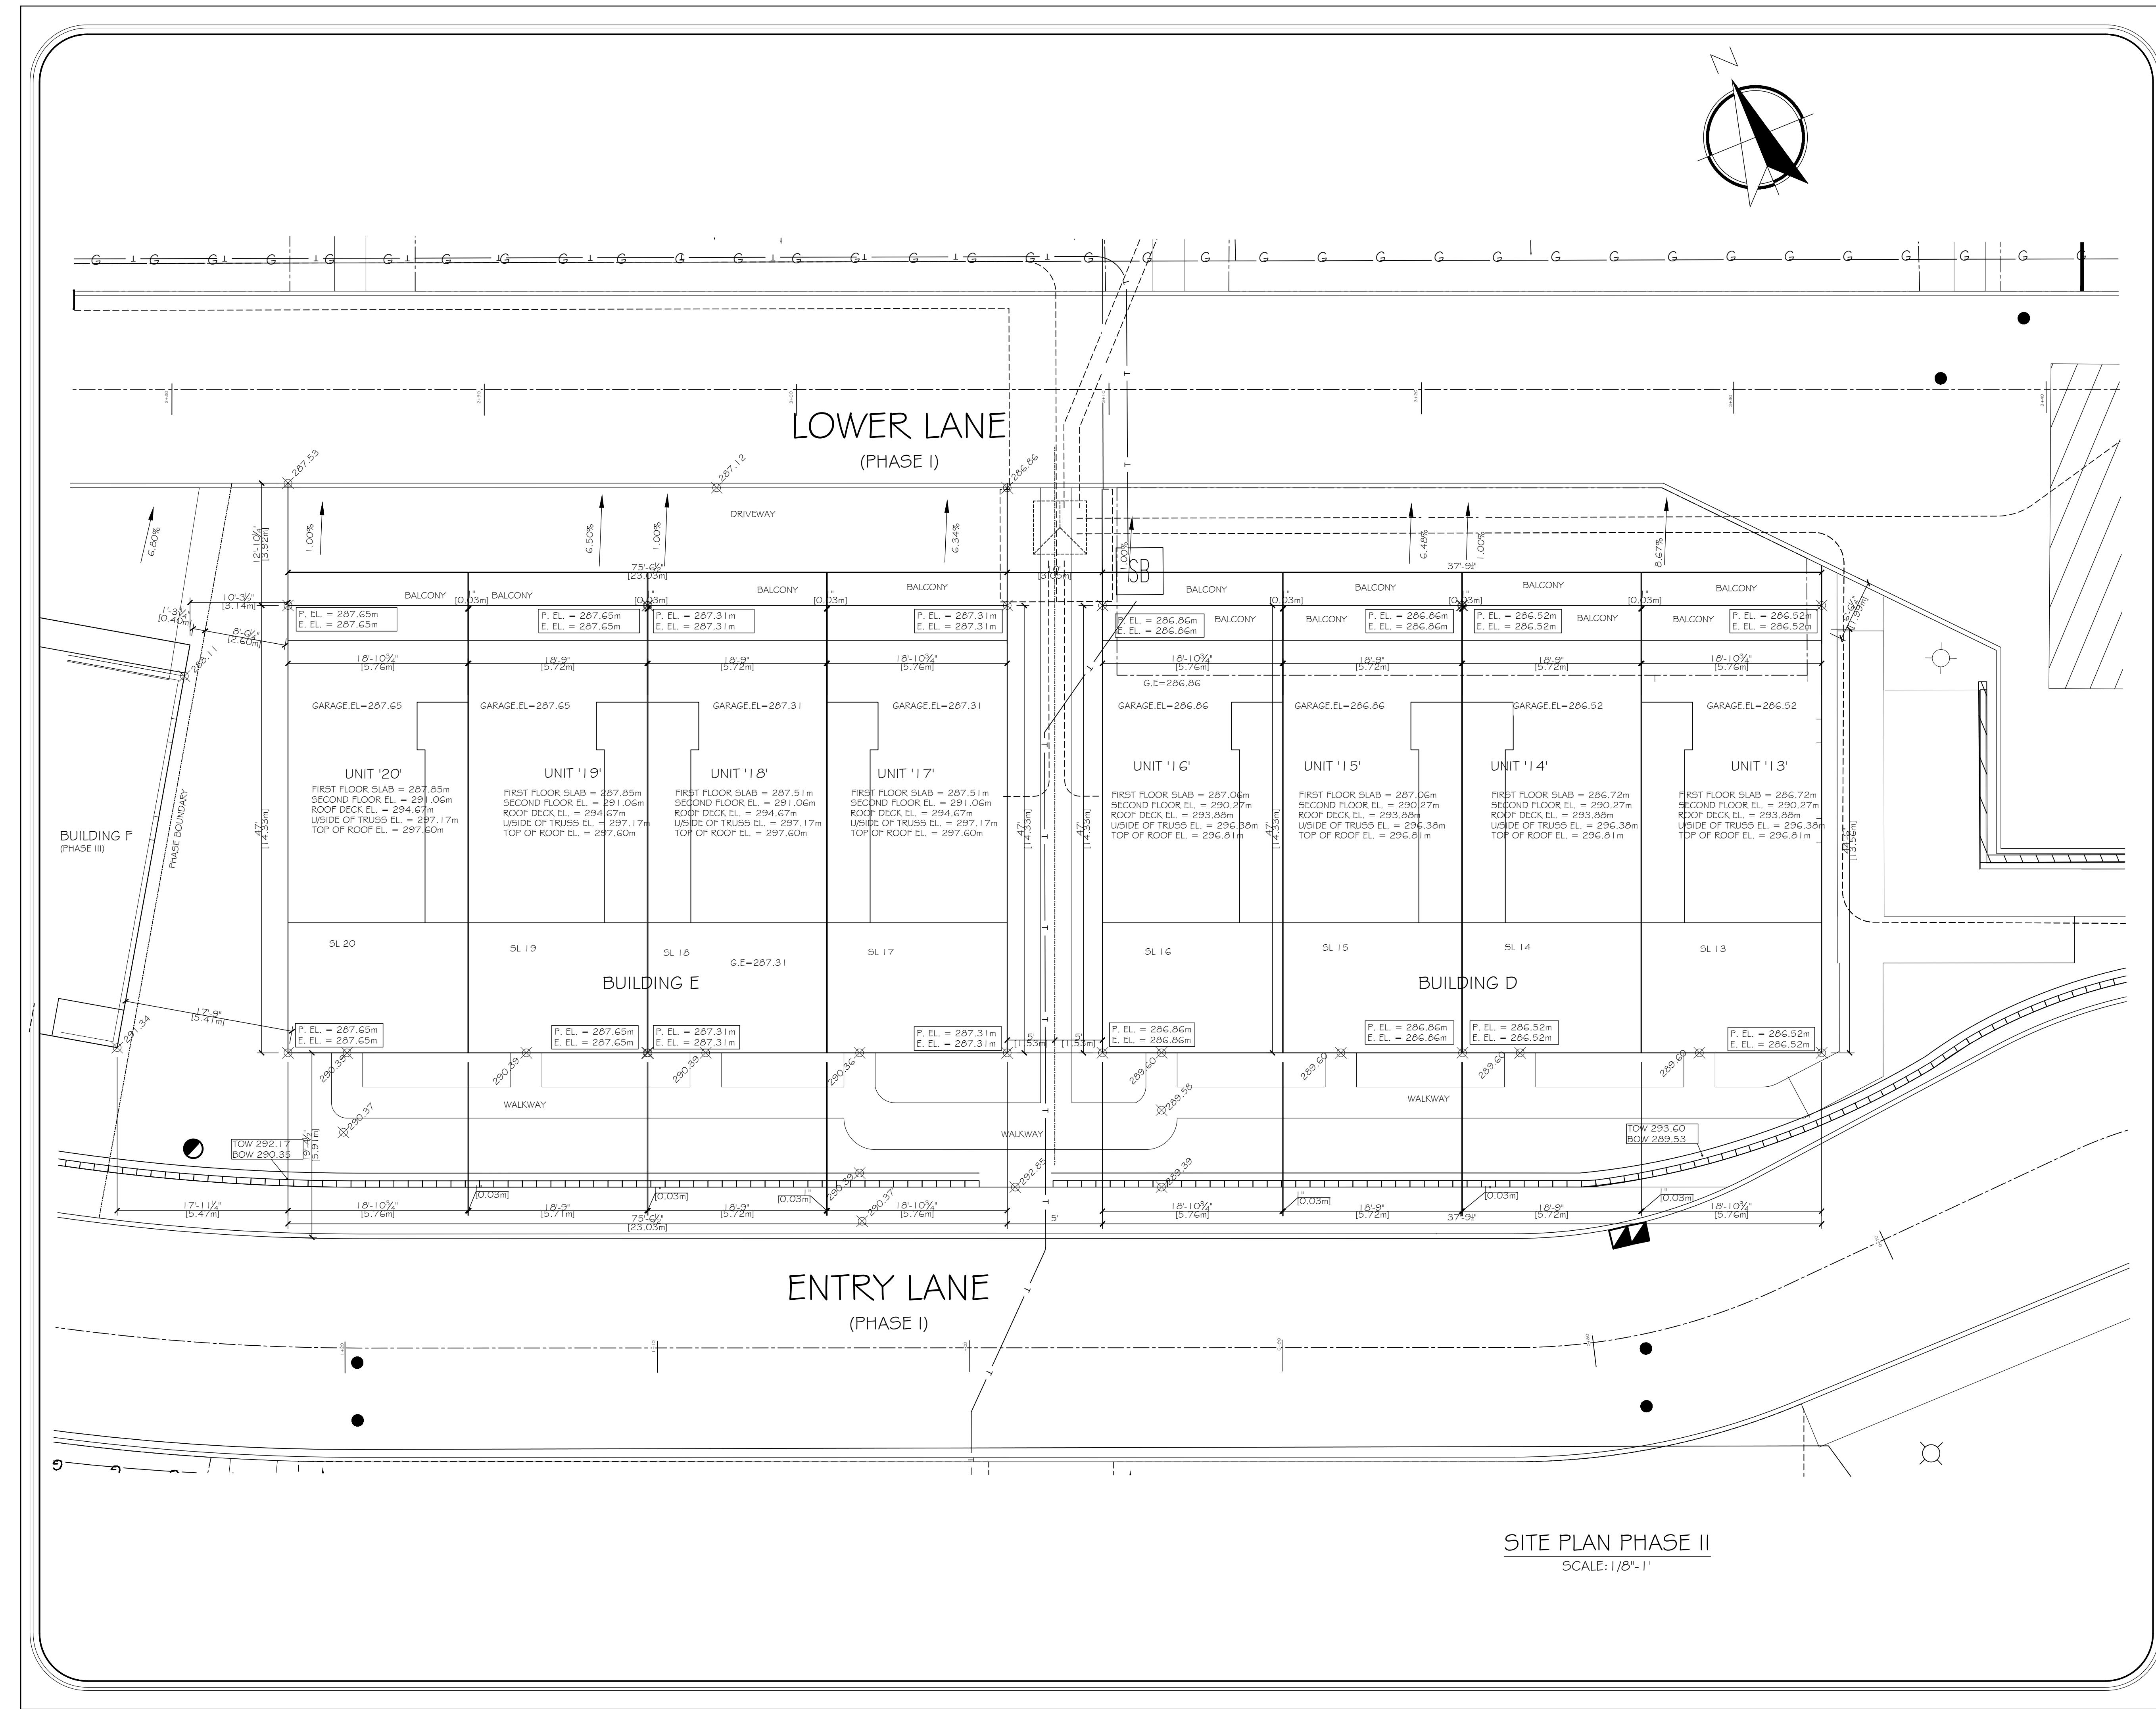

GENERAL NOTES

- ALL WORK TO CONFORM TO CURRENT BCBC REQUIREMENTS
- DO NOT SCALE DRAWINGS
- CONTRACTOR TO REVIEW ALL DRAWINGS AND REPORT ANY DISCREPANCIES AND ERRORS TO DESIGNER PRIOR TO CONSTRUCTION
- ALL WORK TO CONFORM TO ACCEPTED INDUSTRY STANDARDS. ANY UNACCEPTABLE WORK TO BE REPAIRED TO AGREED UPON STANDARD
- OWNER/BUILDER TO ENSURE ALL REQUIRED INSURANCES AND WORK SAFE BC CONFORMANCE ARE IN PLACE PRIOR TO COMMENCEMENT OF CONSTRUCTION
- ALL DIMENSIONS TO BE CONFIRMED ONSITE



THESE PLANS CONFORM TO REQUIREMENTS IN THE B.C. BUILDING CODE 2024.

TOORA HOME PLANS


TEL: (604) 951-4343 ADDRESS: 12968 - 107th AVE  
FAX: (604) 951-4373 EMAIL: toorahomes@gmail.com SURREY, B.C. V3T 2E9

PHASE II 'CENTRAL PLANS'  
4601 HWY 97  
OSOYOOS, B.C.

|        |               |                     |
|--------|---------------|---------------------|
| TITLE: | SITE PLAN     |                     |
| SCALE: | 1/16" = 1'    | DESIGNER: RAJ TOORA |
| DATE:  | JULY 29, 2026 | DRAWN BY:           |

Aib



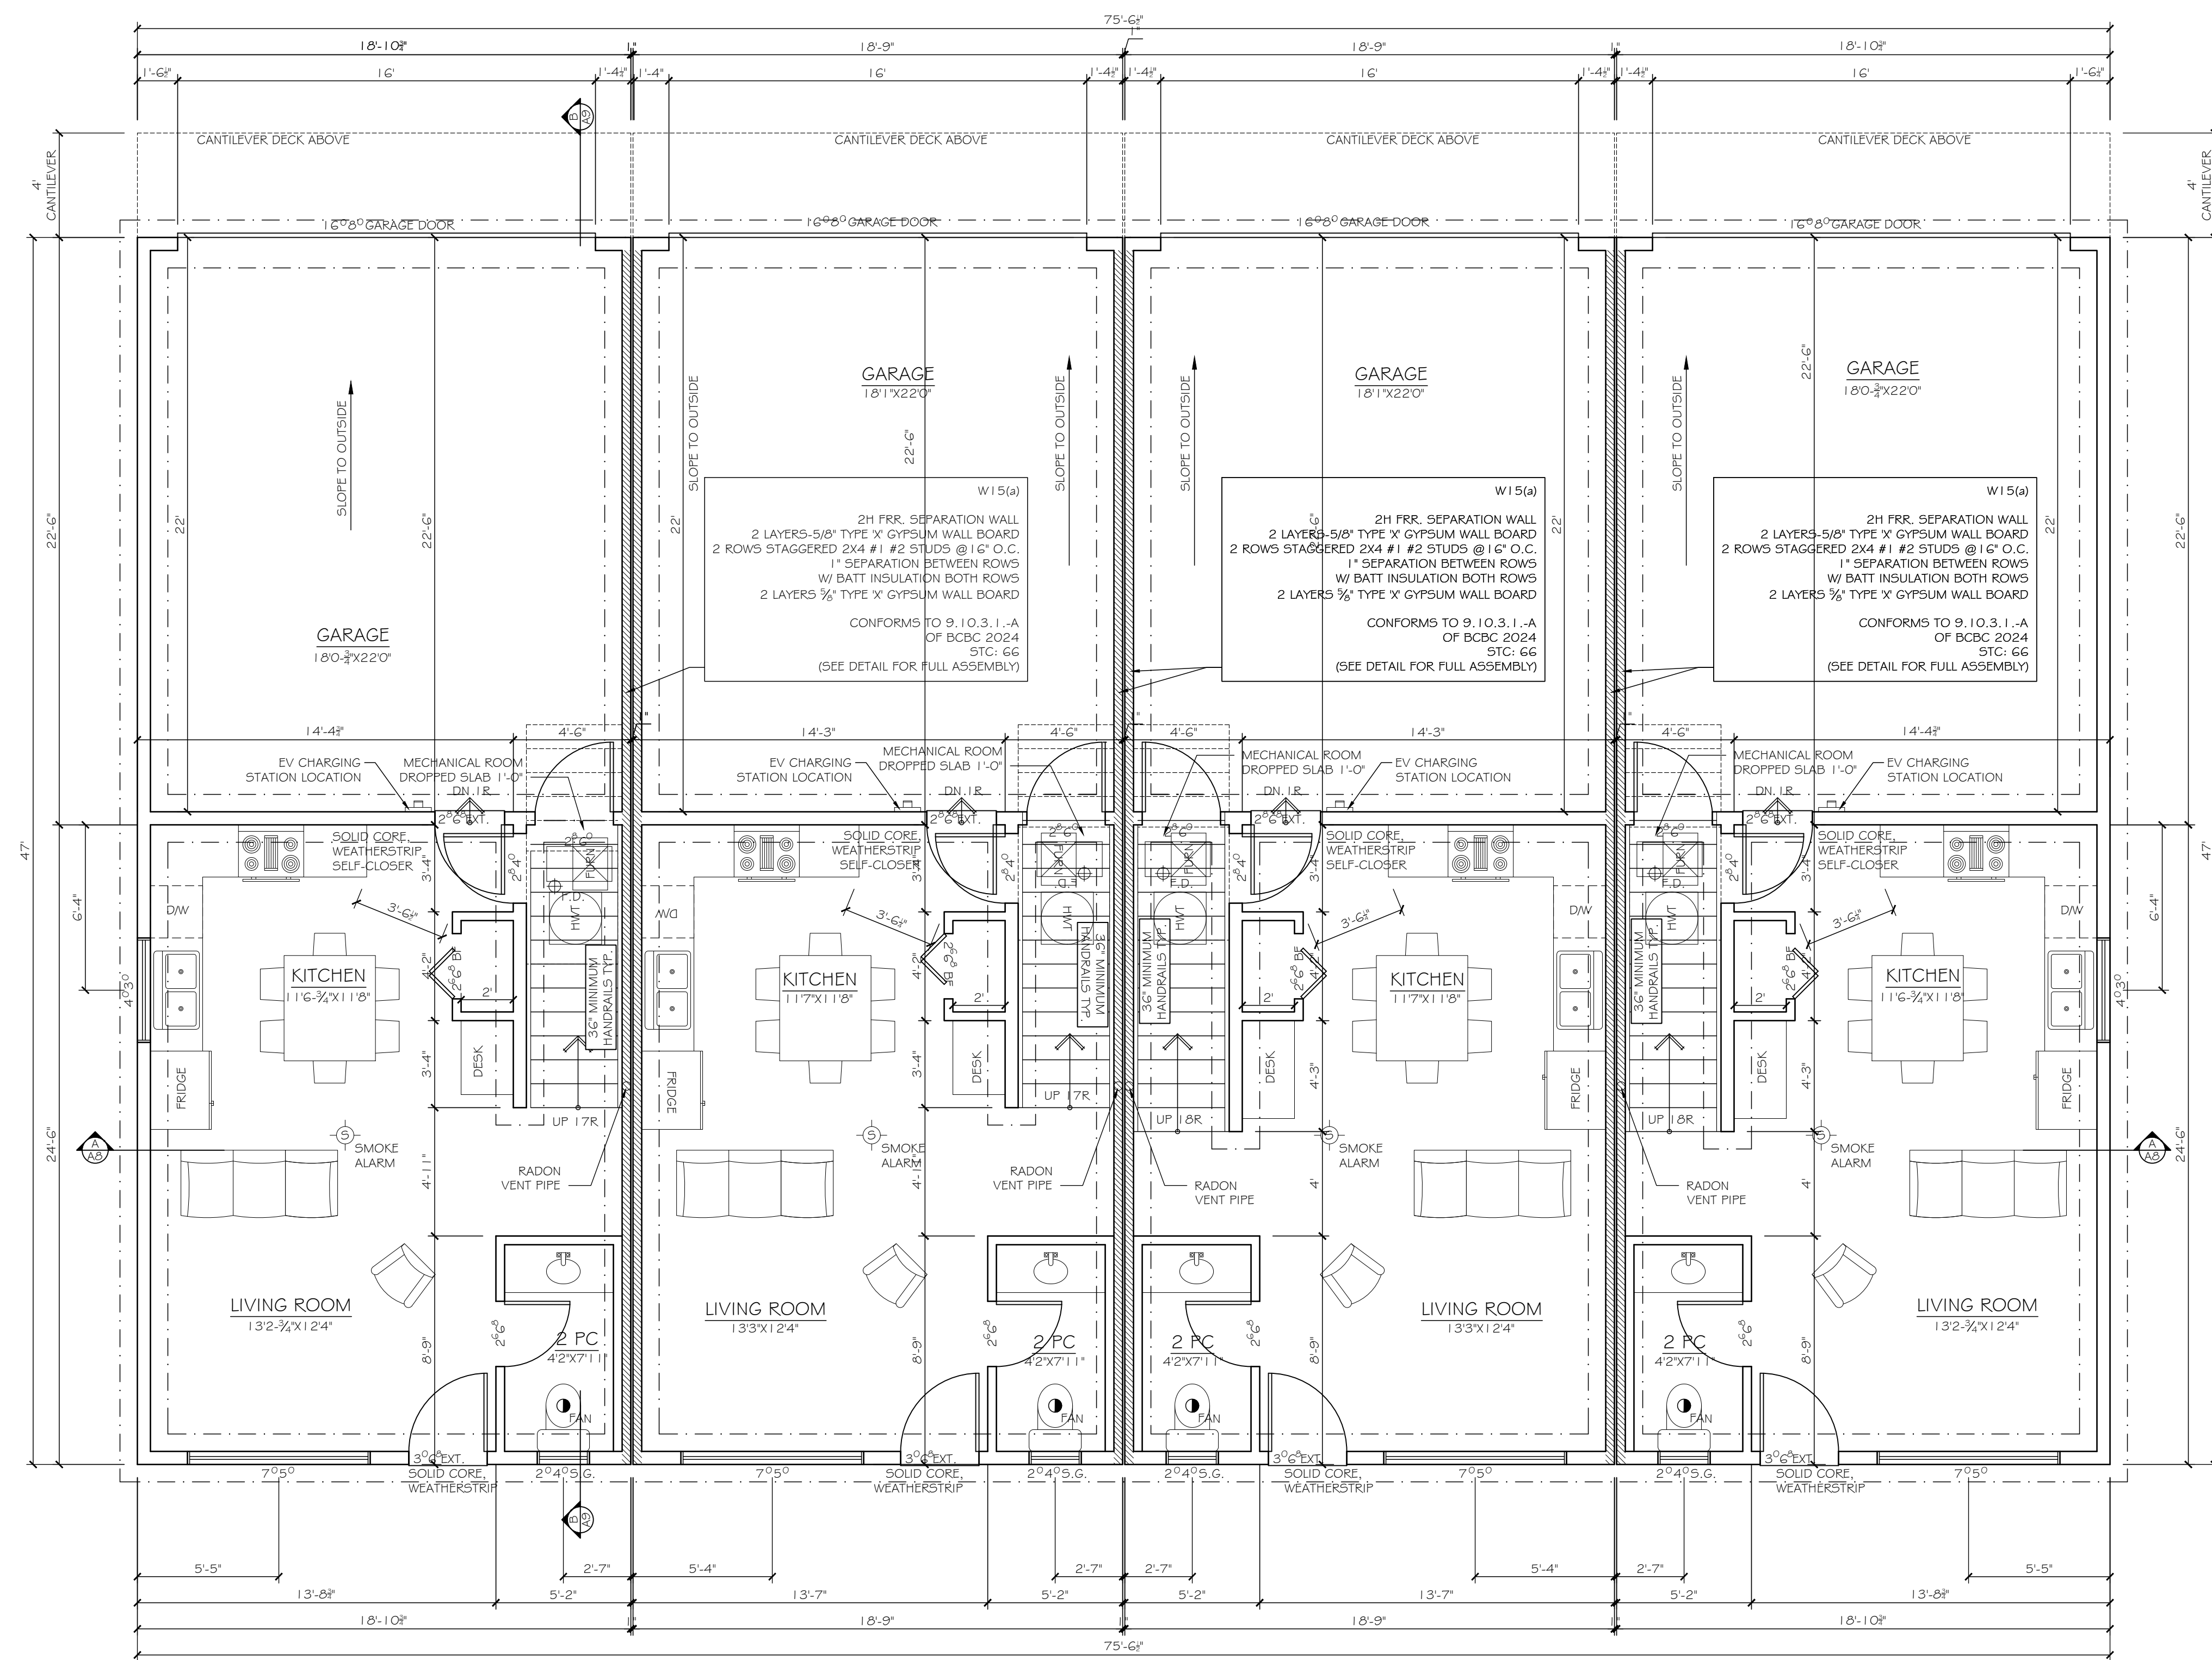

1ST FLOOR 'UNIT 20'  
SCALE: 1/4" = 1'

|                  |             |
|------------------|-------------|
| NET FLOOR AREA   | 463 SQ. FT. |
| GARAGE AREA      | 425 SQ. FT. |
| GROSS FLOOR AREA | 888 SQ. FT. |

1ST FLOOR 'UNIT 19'  
SCALE: 1/4" = 1'

|                  |             |
|------------------|-------------|
| NET FLOOR AREA   | 459 SQ. FT. |
| GARAGE AREA      | 422 SQ. FT. |
| GROSS FLOOR AREA | 881 SQ. FT. |

1ST FLOOR 'UNIT 18'  
SCALE: 1/4" = 1'

|                  |             |
|------------------|-------------|
| NET FLOOR AREA   | 459 SQ. FT. |
| GARAGE AREA      | 422 SQ. FT. |
| GROSS FLOOR AREA | 881 SQ. FT. |

1ST FLOOR 'UNIT 17'  
SCALE: 1/4" = 1'

|                  |             |
|------------------|-------------|
| NET FLOOR AREA   | 463 SQ. FT. |
| GARAGE AREA      | 425 SQ. FT. |
| GROSS FLOOR AREA | 888 SQ. FT. |

BUILDING E



THESE PLANS CONFORM TO REQUIREMENTS IN THE  
B.C. BUILDING CODE 2024.


## TOORA HOME PLANS

TEL: (604) 951-4343 ADDRESS:  
FAX: (604) 951-4373 12968 - 107th AVE  
EMAIL: toorahomes@gmail.com SURREY, B.C. V3T 2E9

BUILDING 'E' 'CENTRAL' 4-PLEX  
4601 HWY 97  
O5OY005, B.C.

|        |                |           |           |    |
|--------|----------------|-----------|-----------|----|
| TITLE: | 1ST FLOOR PLAN |           |           | A2 |
| SCALE: | 1/4"=1'        | DESIGNER: | RAJ TOORA |    |
| DATE:  | JULY 29, 2026  | DRAWN BY: |           |    |



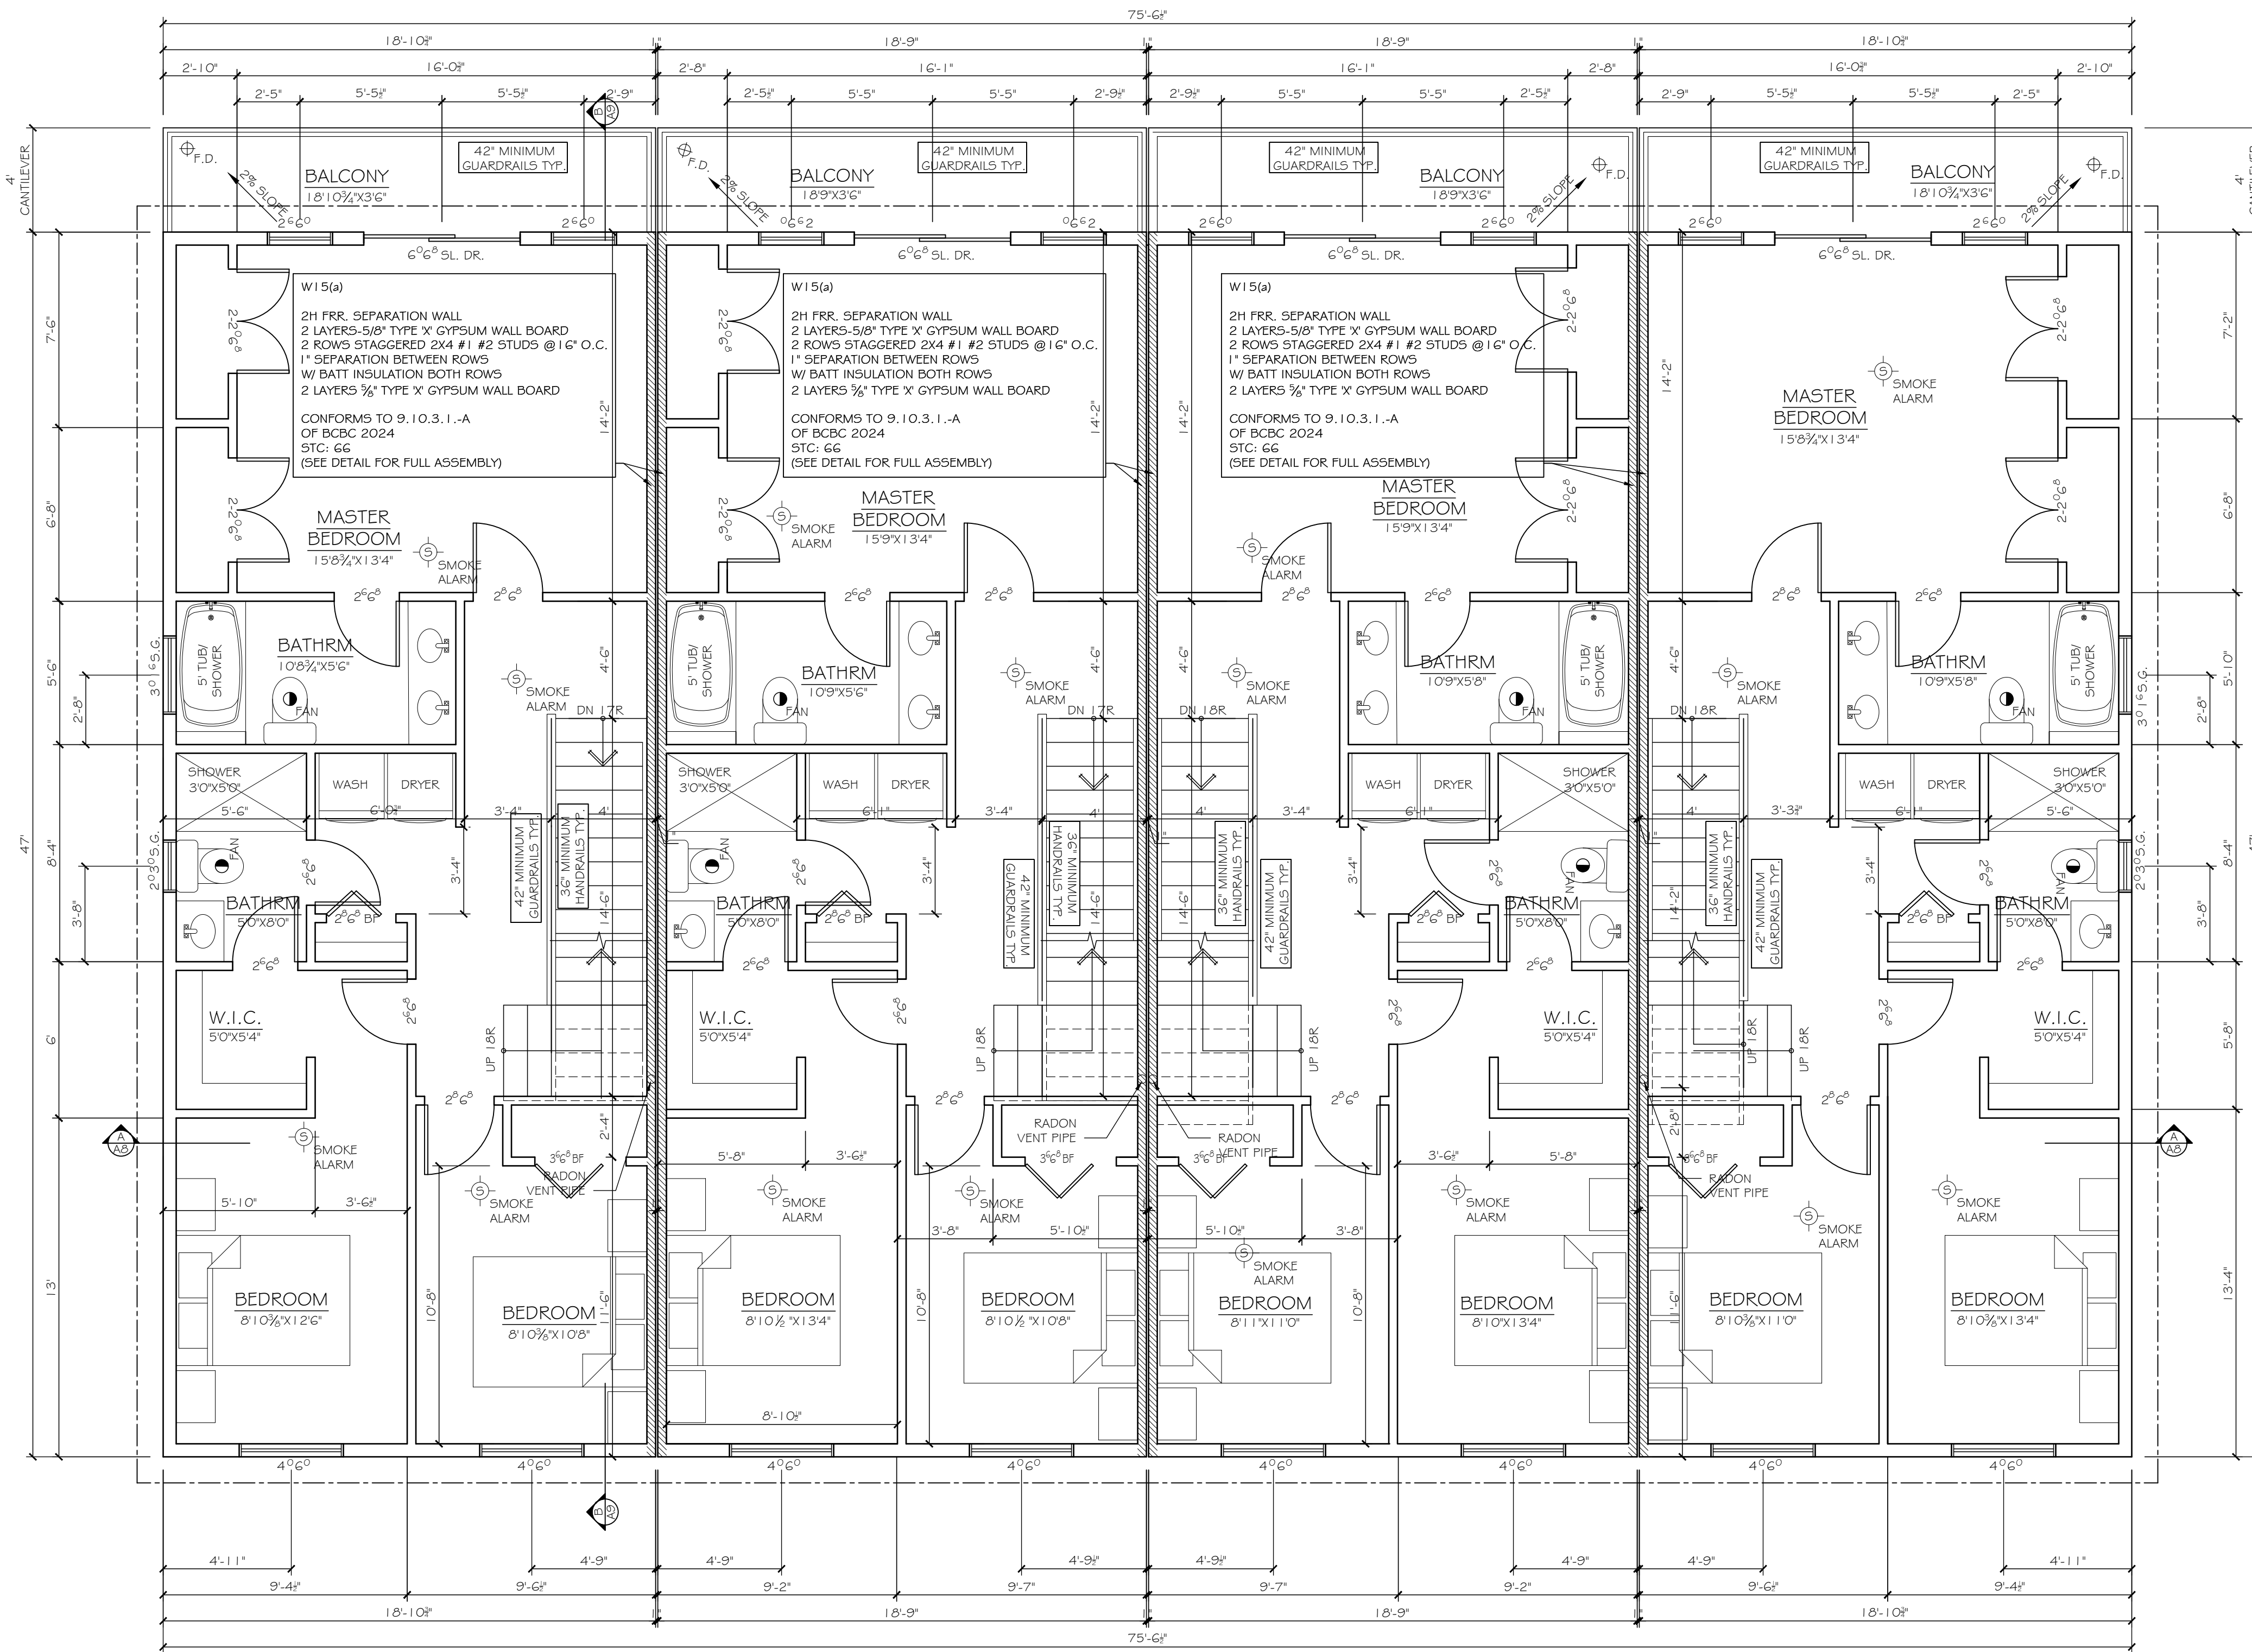

2ND FLOOR 'UNIT 20'

SCALE: 1/4"=1'

|                  |             |
|------------------|-------------|
| GROSS FLOOR AREA | 888 SQ. FT. |
| OPEN LESS AREA   | 60 SQ. FT.  |
| NET FLOOR AREA   | 829 SQ. FT. |
| BALCONY AREA     | 66 SQ. FT.  |

2ND FLOOR 'UNIT 19'

SCALE: 1/4"=1'

|                  |             |
|------------------|-------------|
| GROSS FLOOR AREA | 881 SQ. FT. |
| OPEN LESS AREA   | 60 SQ. FT.  |
| NET FLOOR AREA   | 822 SQ. FT. |
| BALCONY AREA     | 66 SQ. FT.  |

2ND FLOOR 'UNIT 18'

SCALE: 1/4"=1'

|                  |             |
|------------------|-------------|
| GROSS FLOOR AREA | 881 SQ. FT. |
| OPEN LESS AREA   | 60 SQ. FT.  |
| NET FLOOR AREA   | 822 SQ. FT. |
| BALCONY AREA     | 66 SQ. FT.  |

2ND FLOOR 'UNIT 17'

SCALE: 1/4"=1'

|                  |             |
|------------------|-------------|
| GROSS FLOOR AREA | 888 SQ. FT. |
| OPEN LESS AREA   | 60 SQ. FT.  |
| NET FLOOR AREA   | 829 SQ. FT. |
| BALCONY AREA     | 66 SQ. FT.  |

BUILDING E



THESE PLANS CONFORM TO REQUIREMENTS IN THE  
B.C. BUILDING CODE 2024.


## TOORA HOME PLANS

TEL: (604) 951-4343 ADDRESS:  
FAX: (604) 951-4373 12968 - 107th AVE  
EMAIL: toorahomes@gmail.com SURREY, B.C. V3T 2E9

BUILDING 'E' 'CENTRAL' 4-PLEX  
4601 HWY 97  
OSOYOOS, B.C.

|        |                |           |           |    |
|--------|----------------|-----------|-----------|----|
| TITLE: | 2ND FLOOR PLAN |           |           | A3 |
| SCALE: | 1/4"=1'        | DESIGNER: | RAJ TOORA |    |
| DATE:  | JULY 29, 2026  | DRAWN BY: |           |    |



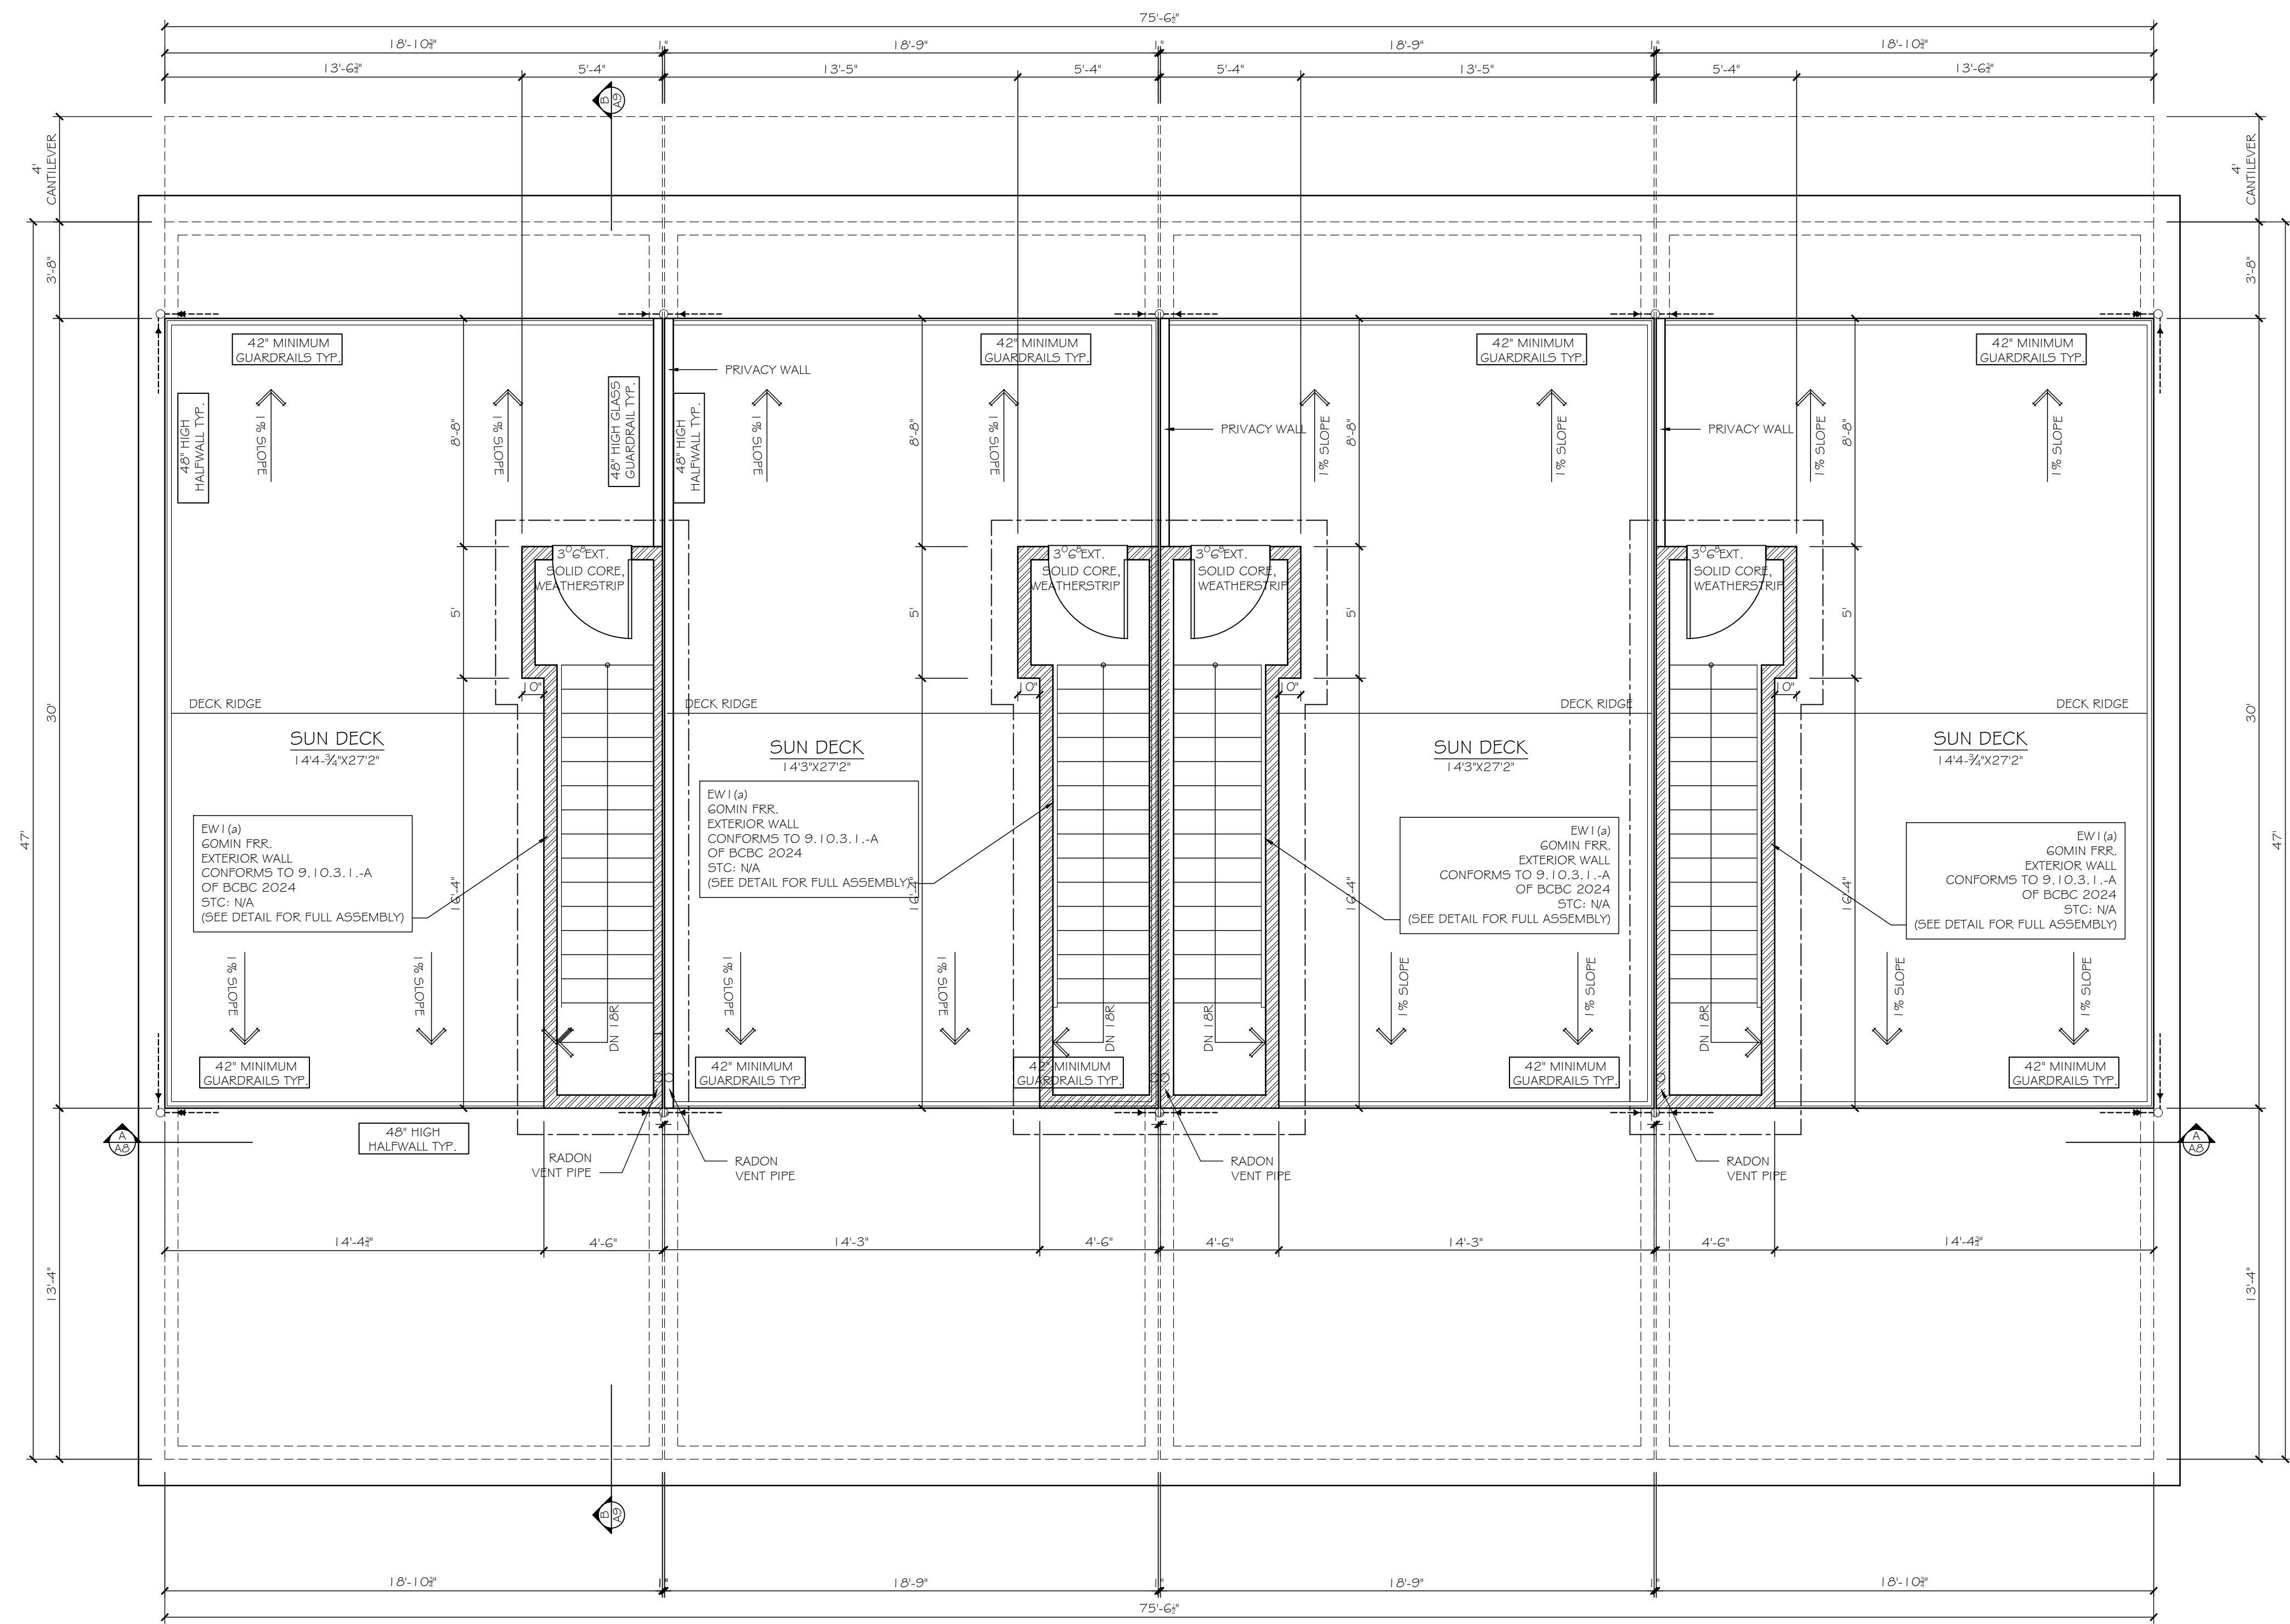

3RD FLOOR 'UNIT 20'  
SCALE: 1/4" = 1'

|                  |             |
|------------------|-------------|
| GROSS FLOOR AREA | 106 SQ. FT. |
| SUNDECK AREA     | 405 SQ. FT. |

3RD FLOOR 'UNIT 19'  
SCALE: 1/4" = 1'

|                  |             |
|------------------|-------------|
| GROSS FLOOR AREA | 106 SQ. FT. |
| SUNDECK AREA     | 401 SQ. FT. |

3RD FLOOR 'UNIT 18'  
SCALE: 1/4" = 1'

|                  |             |
|------------------|-------------|
| GROSS FLOOR AREA | 106 SQ. FT. |
| SUNDECK AREA     | 401 SQ. FT. |

3RD FLOOR 'UNIT 17'  
SCALE: 1/4" = 1'

|                  |             |
|------------------|-------------|
| GROSS FLOOR AREA | 106 SQ. FT. |
| SUNDECK AREA     | 405 SQ. FT. |

BUILDING E



THESE PLANS CONFORM TO REQUIREMENTS IN THE  
B.C. BUILDING CODE 2024.


## TOORA HOME PLANS

TEL: (604) 951-4343 ADDRESS:  
FAX: (604) 951-4373 12968 - 107th AVE  
EMAIL: toorahomes@gmail.com SURREY, B.C. V3T 2E9

BUILDING 'E' 'CENTRAL' 4-PLEX  
4601 HWY 97  
OSOYOOS, B.C.

|        |                |           |           |    |
|--------|----------------|-----------|-----------|----|
| TITLE: | ROOF DECK PLAN |           |           | A4 |
| SCALE: | 1/4"=1'        | DESIGNER: | RAJ TOORA |    |
| DATE:  | JULY 29, 2026  | DRAWN BY: |           |    |



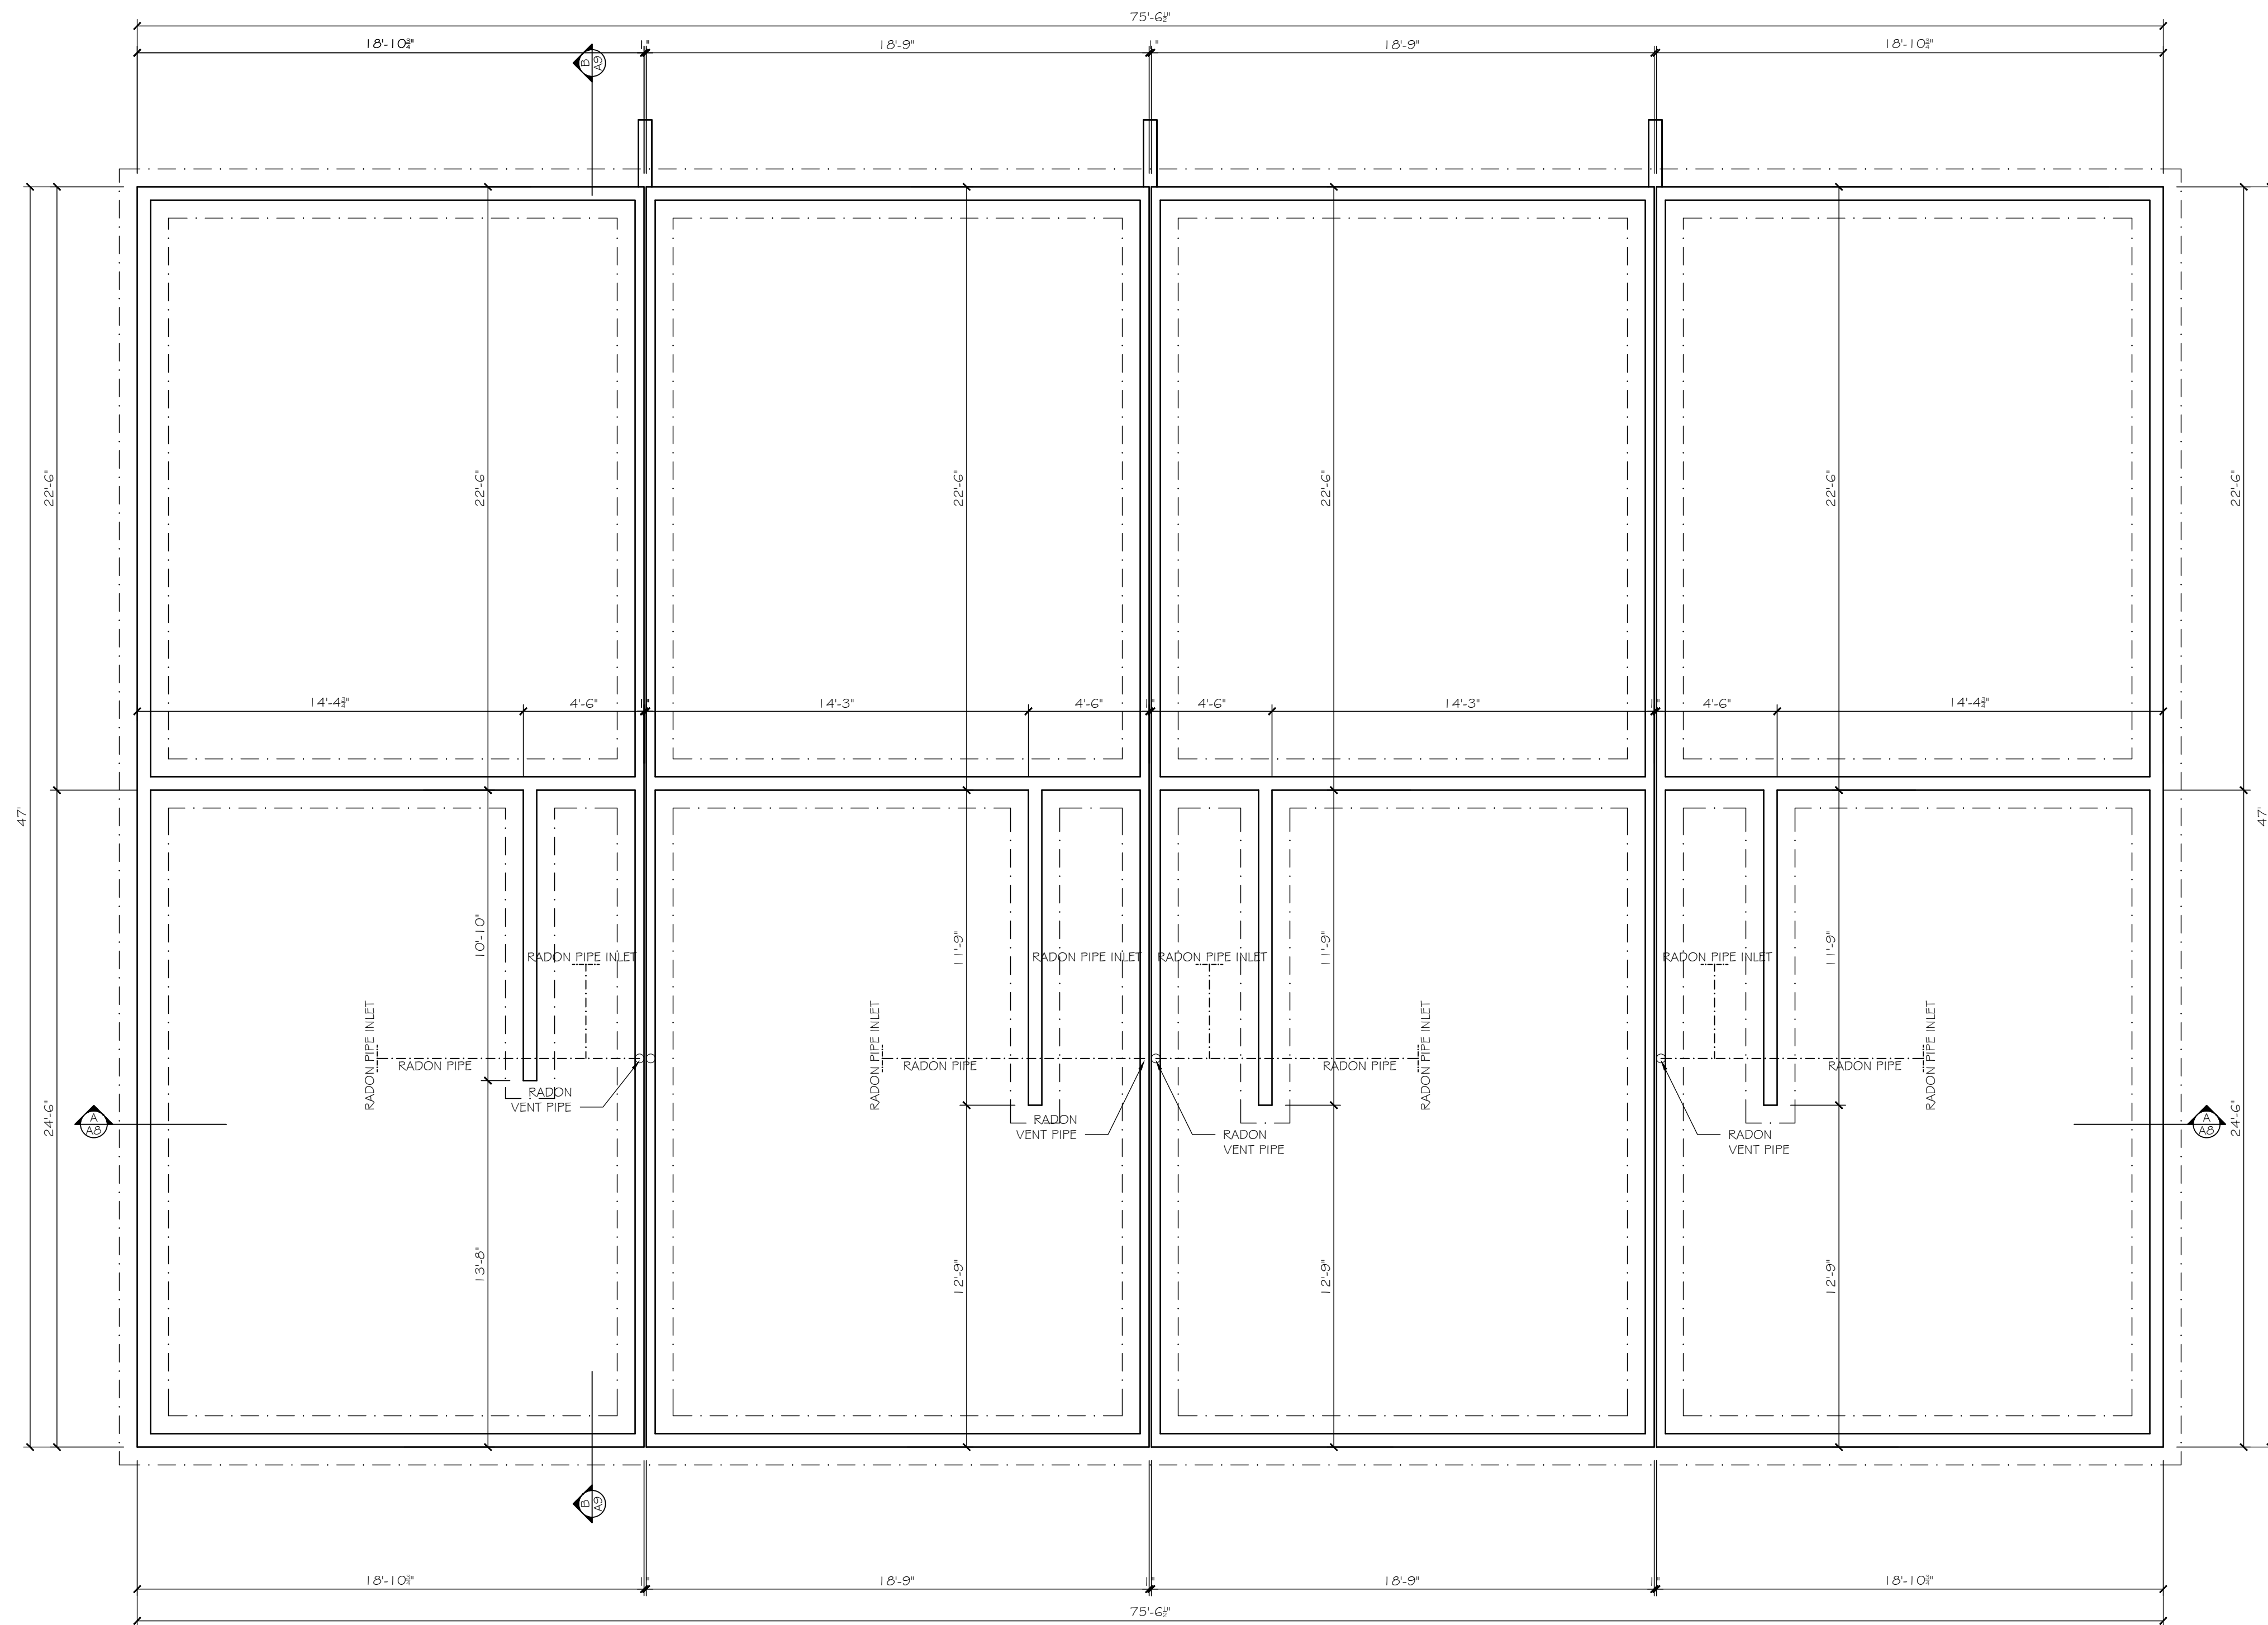

FOUNDATION 'UNIT 20'  
SCALE: 1/4"= 1'

FOUNDATION 'UNIT 19'  
SCALE: 1/4"= 1'

FOUNDATION 'UNIT 18'  
SCALE: 1/4"= 1'


FOUNDATION 'UNIT 17'  
SCALE: 1/4"= 1'

BUILDING E

#### RADON CONTROL FOR PART 9 BUILDINGS 2024

9.1.3.4.3. (3)(b)- RADON PIPE  
A RADON VENT PIPE NOT LESS THAN 100MM IN DIAMETER THAT IS  
CONSTRUCTED SO AS TO BE AIR-TIGHT AND INSTALLED THROUGH THE  
FLOOR-ON-GROUND SUCH THAT

- IT OPENS INTO EACH CONTIGUOUS AREA OF THE GRANULAR LAYER REQUIRED BY CLAUSE (a) AND NOT LESS THAN 100MM OF GRANULAR MATERIAL PROJECTS BEYOND THE TERMINUS OF THE PIPE MEASURED ALONG ITS AXIS (SEE A-9.1.3.4.3 (2)(b)(i) AND (3)(b)(i)) IN APPENDIX A;
- IT TERMINATES NOT LESS THAN 1 M ABOVE AND NOT LESS THAN 3.5 M IN ANY OTHER DIRECTION FROM ANY AIR INLET, DOOR OR OPENABLE WINDOW;
- IT TERMINATES NOT LESS THAN 2M ABOVE AND NOT LESS THAN 3.5M IN ANY OTHER DIRECTION FROM A ROOF THAT SUPPORTS AN OCCUPANCY;
- IT TERMINATES NOT LESS THAN 1.6M FROM A PROPERTY LINE;
- IT IS SHIELDED FROM THE WEATHER IN ACCORDANCE WITH SENTENCE 6.2.3.1.2.(3);
- IT IS PROTECTED FROM FROST CLOSURE BY INSULATING THE PIPE OR BY SOME OTHER MANNER, IF SUBJECT TO FROST CLOSURE;
- THE ACCUMULATION OF MOISTURE IN THE PIPE IS PREVENT; AND
- IT IS CLEARLY LABELLED "RADON VENT PIPE" EVERY 1.6M AND AT EVERY CHANGE IN DIRECTION.

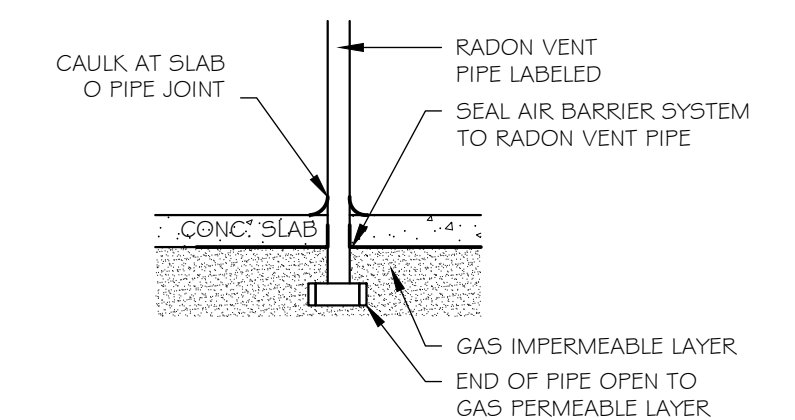

#### RADON CONTROL DETAIL

SCALE: 1/2"= 1'  
AS PER BCB09.13.4.3 (3)(b)



THESE PLANS CONFORM TO REQUIREMENTS IN THE  
B.C. BUILDING CODE 2024.

### TOORA HOME PLANS

TEL: (604) 951-4343 ADDRESS:  
FAX: (604) 951-4373 12968 - 107th AVE  
EMAIL: toorahomes@gmail.com SURREY, B.C. V3T 2E9

BUILDING 'E' 'CENTRAL' 4-PLEX  
4601 HWY 97  
OSOY005, B.C.

|        |                 |           |           |    |
|--------|-----------------|-----------|-----------|----|
| TITLE: | RADON VENT PLAN |           |           | A5 |
| SCALE: | 1/4"=1'         | DESIGNER: | RAJ TOORA |    |
| DATE:  | JULY 29, 2026   | DRAWN BY: |           |    |






UNIT '20' UNIT '19' UNIT '18' UNIT '17'

FRONT ELEVATION

SCALE: 1/4" = 1'

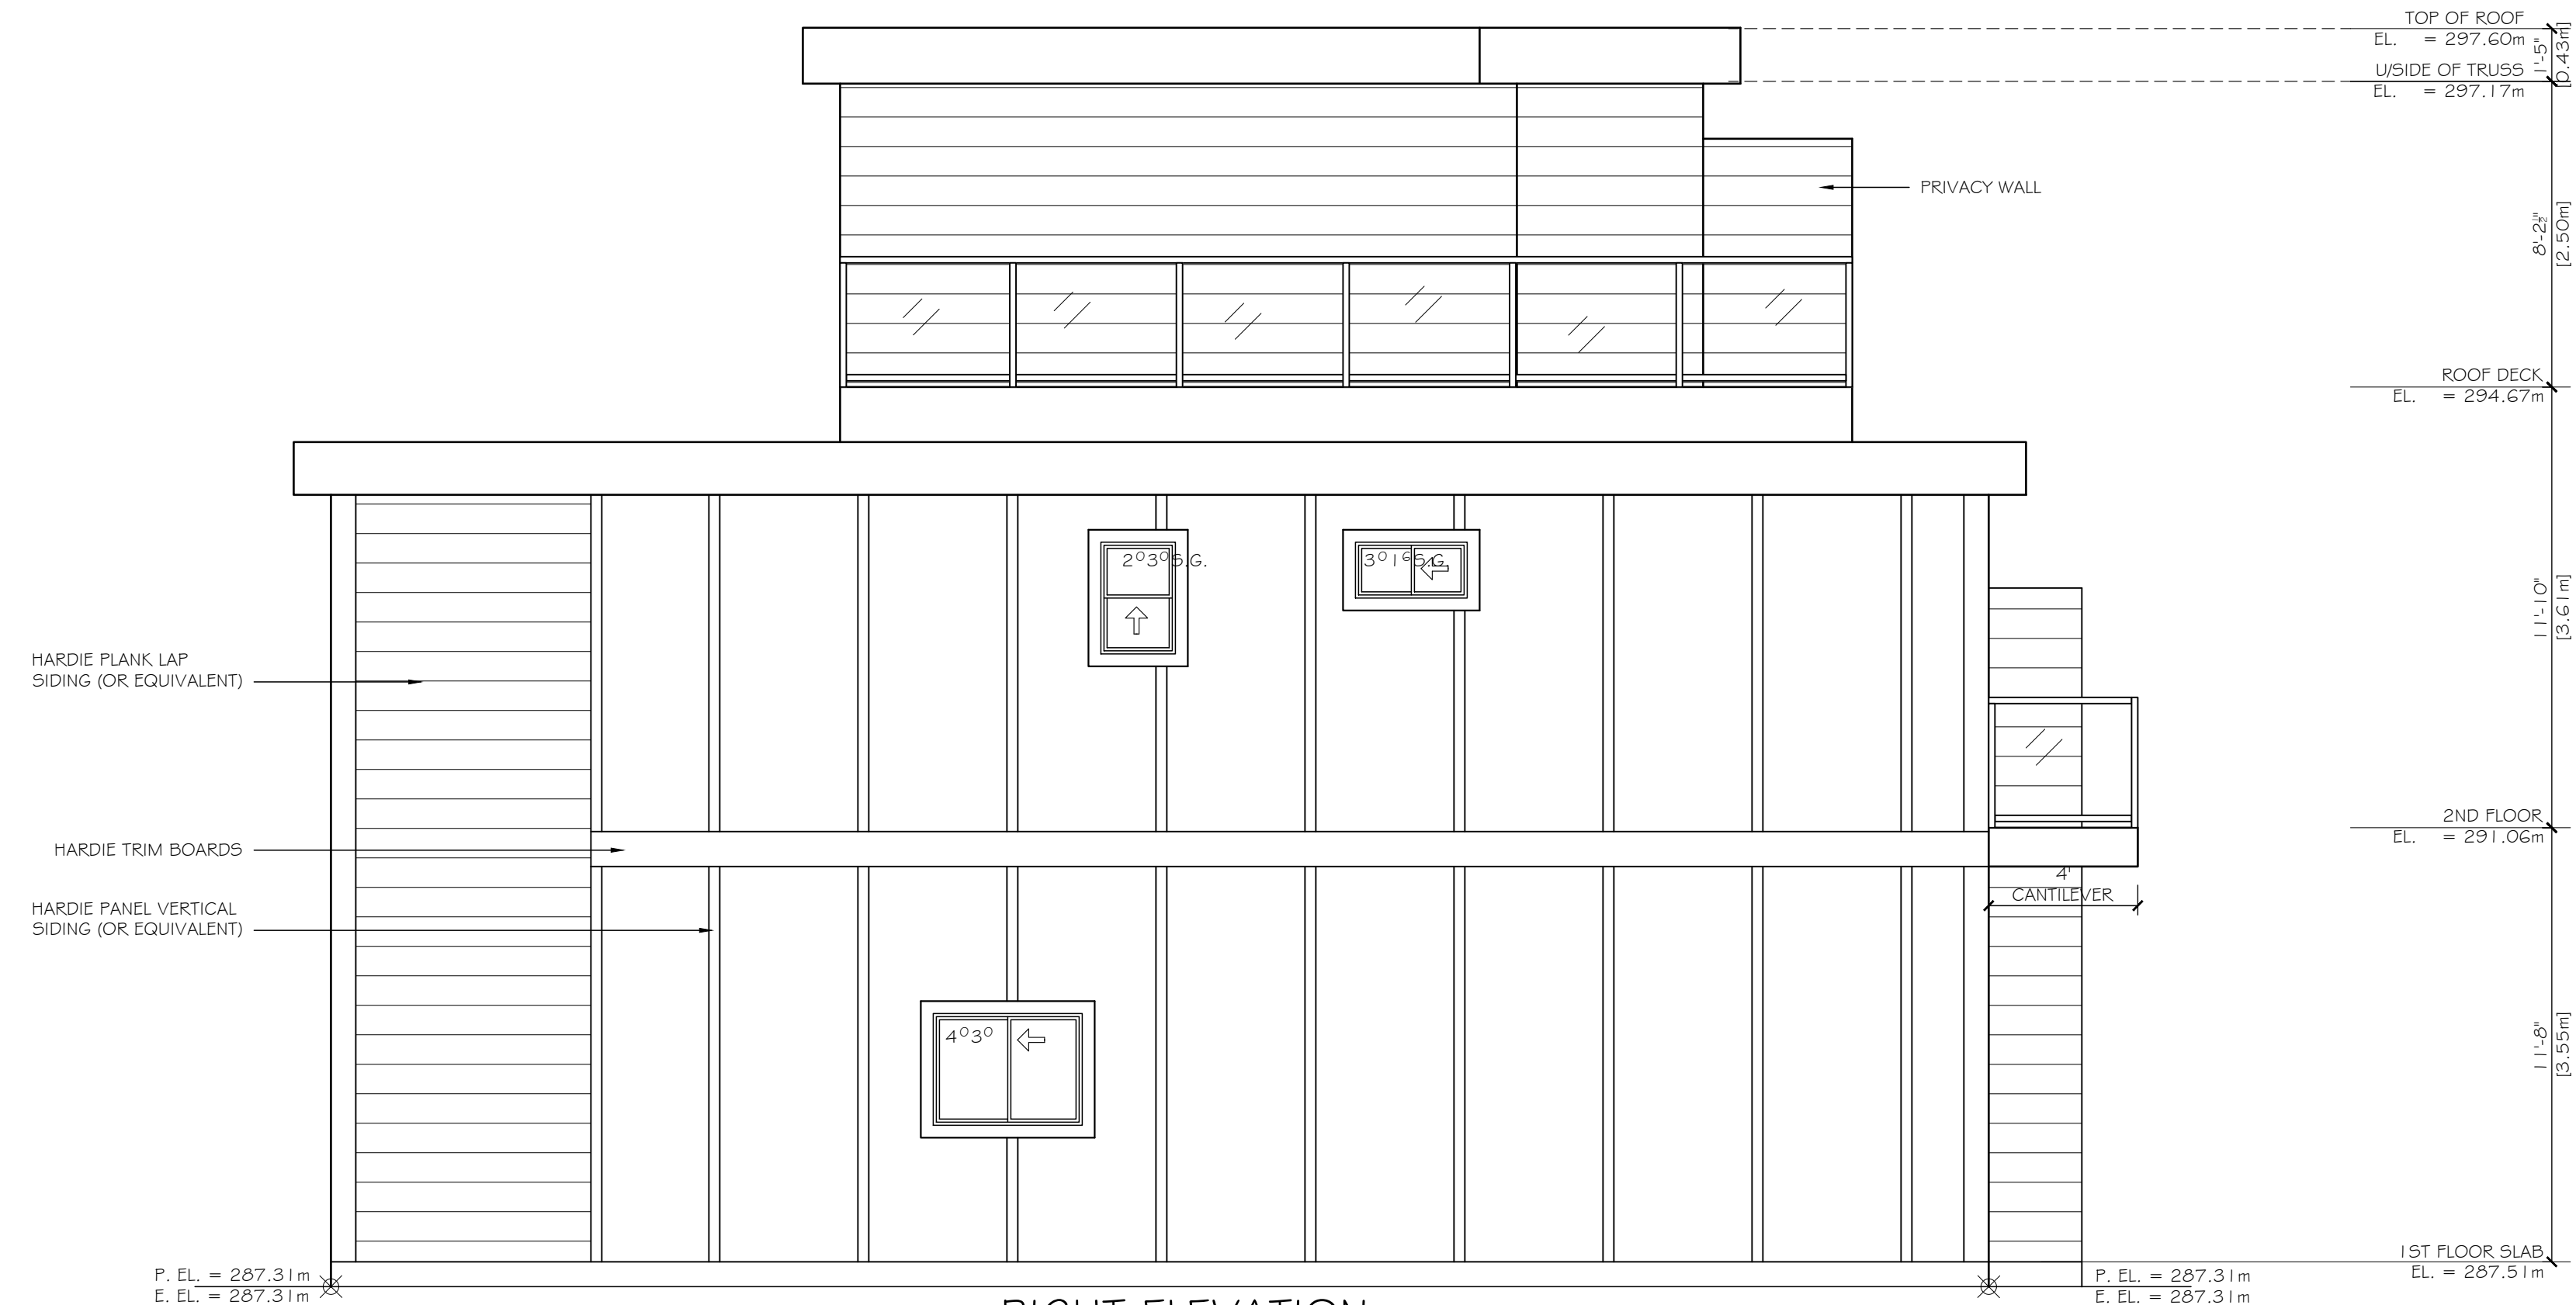

RIGHT ELEVATION  
(FACING BUILDING D)

SCALE: 1/4" = 1'

|                           |              |
|---------------------------|--------------|
| LIMITING DISTANCE         | 1.525m       |
| TOTAL EXPOSED WALL AREA   | 946 SQ. FT.  |
| PERMITTED OPENING (8.06%) | 76 SQ. FT.   |
| PROPOSED OPENING          | 22.5 SQ. FT. |

BUILDING E



THESE PLANS CONFORM TO REQUIREMENTS IN THE  
B.C. BUILDING CODE 2024.


## TOORA HOME PLANS

TEL: (604) 951-4343 ADDRESS:  
FAX: (604) 951-4373 12968 - 107th AVE  
EMAIL: toorahomes@gmail.com SURREY, B.C. V3T 2E9


BUILDING 'E' 'CENTRAL' 4-PLEX  
4601 HWY 97  
OSOYOOS, B.C.

|        |               |           |           |    |
|--------|---------------|-----------|-----------|----|
|        |               |           |           |    |
| TITLE: | ELEVATIONS    |           |           | A6 |
| SCALE: | 1/4" = 1'     | DESIGNER: | RAJ TOORA |    |
| DATE:  | JULY 29, 2026 | DRAWN BY: |           |    |



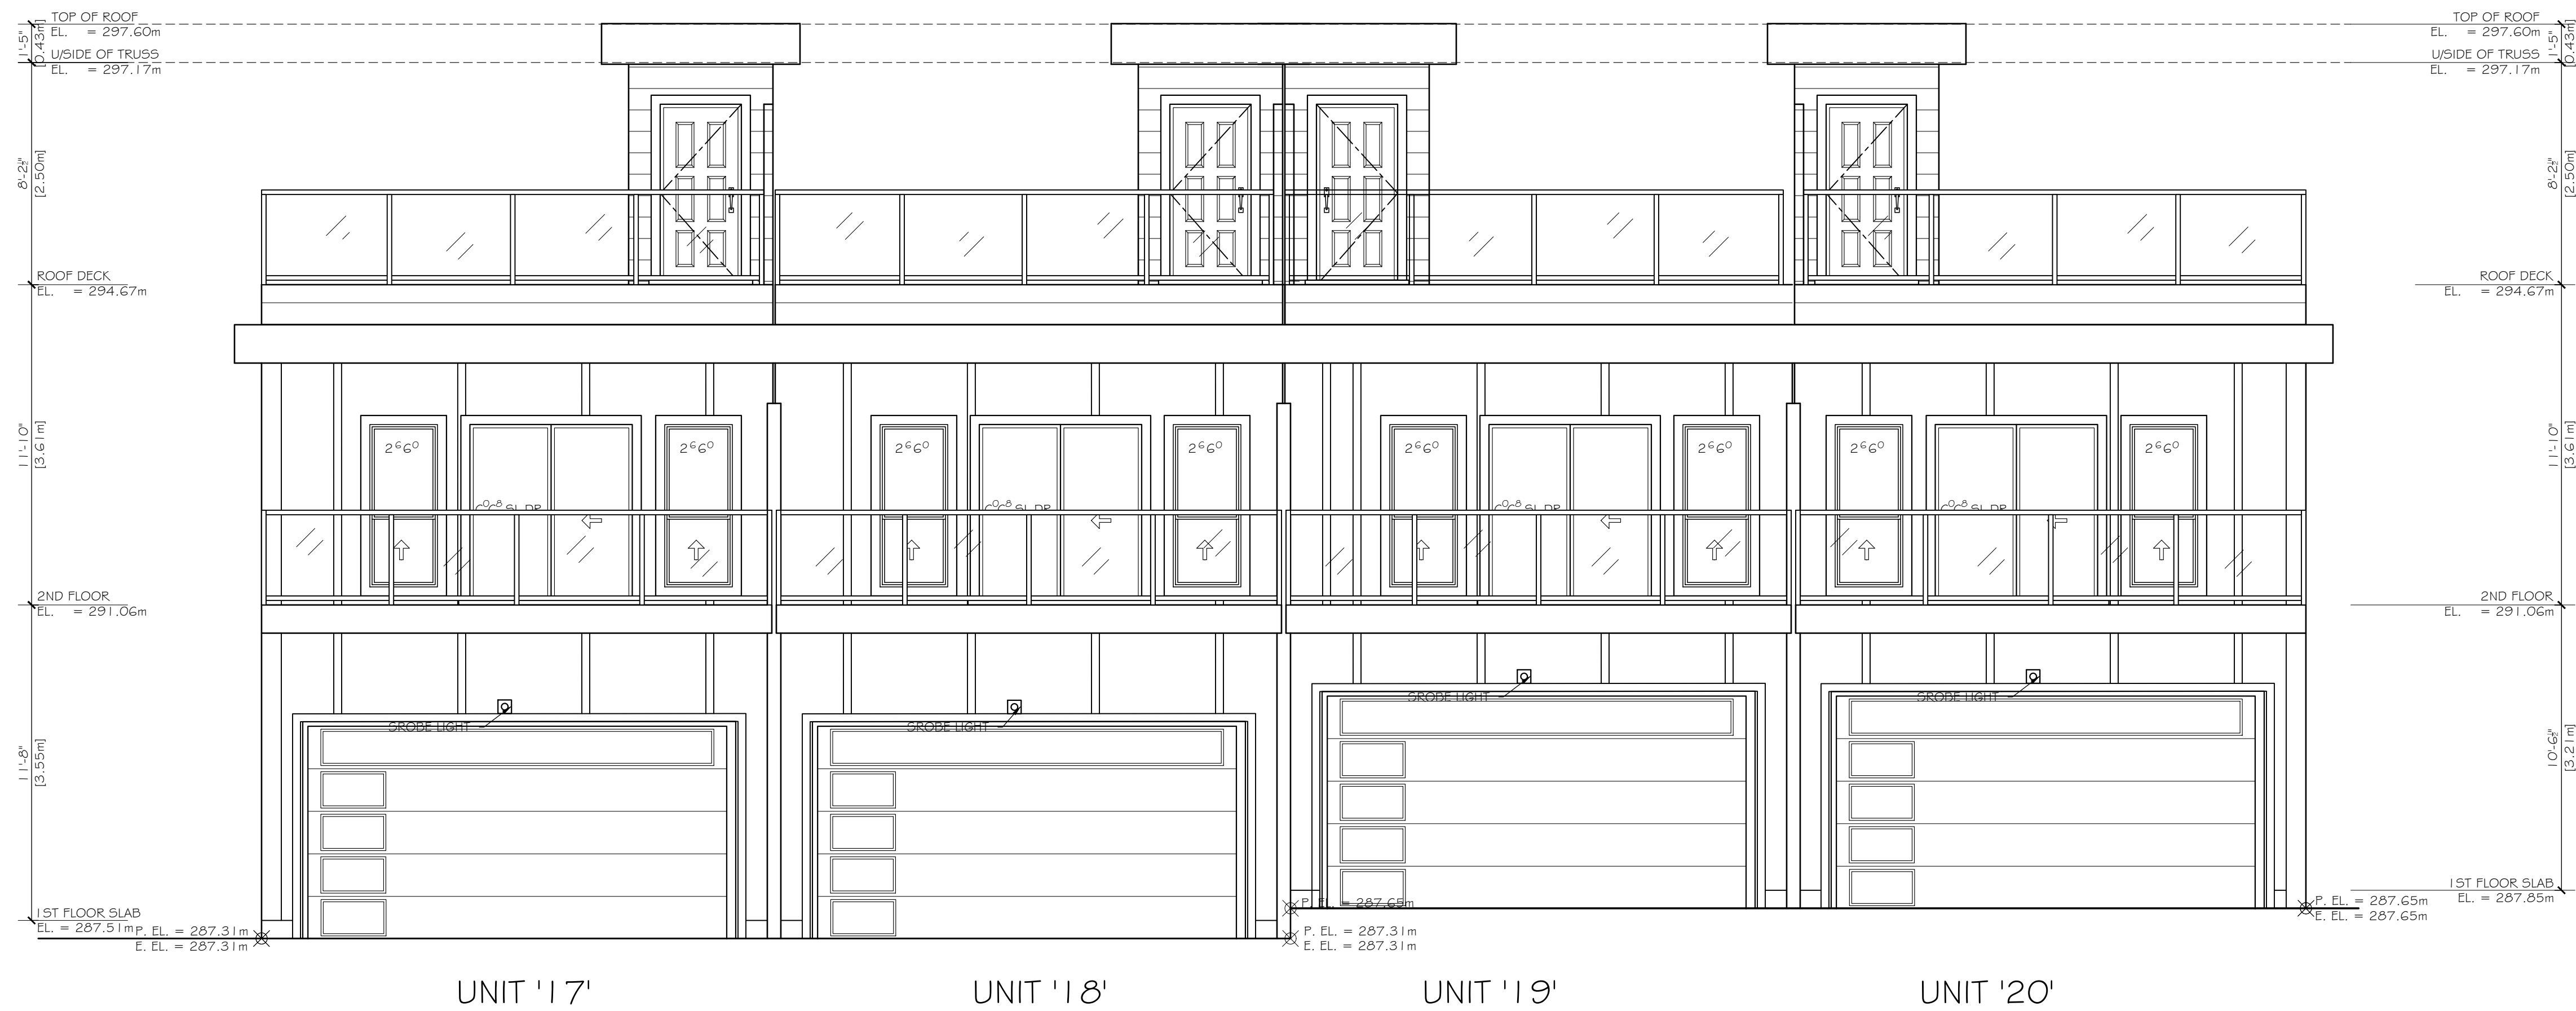

REAR ELEVATION  
SCALE: 1/4" = 1'

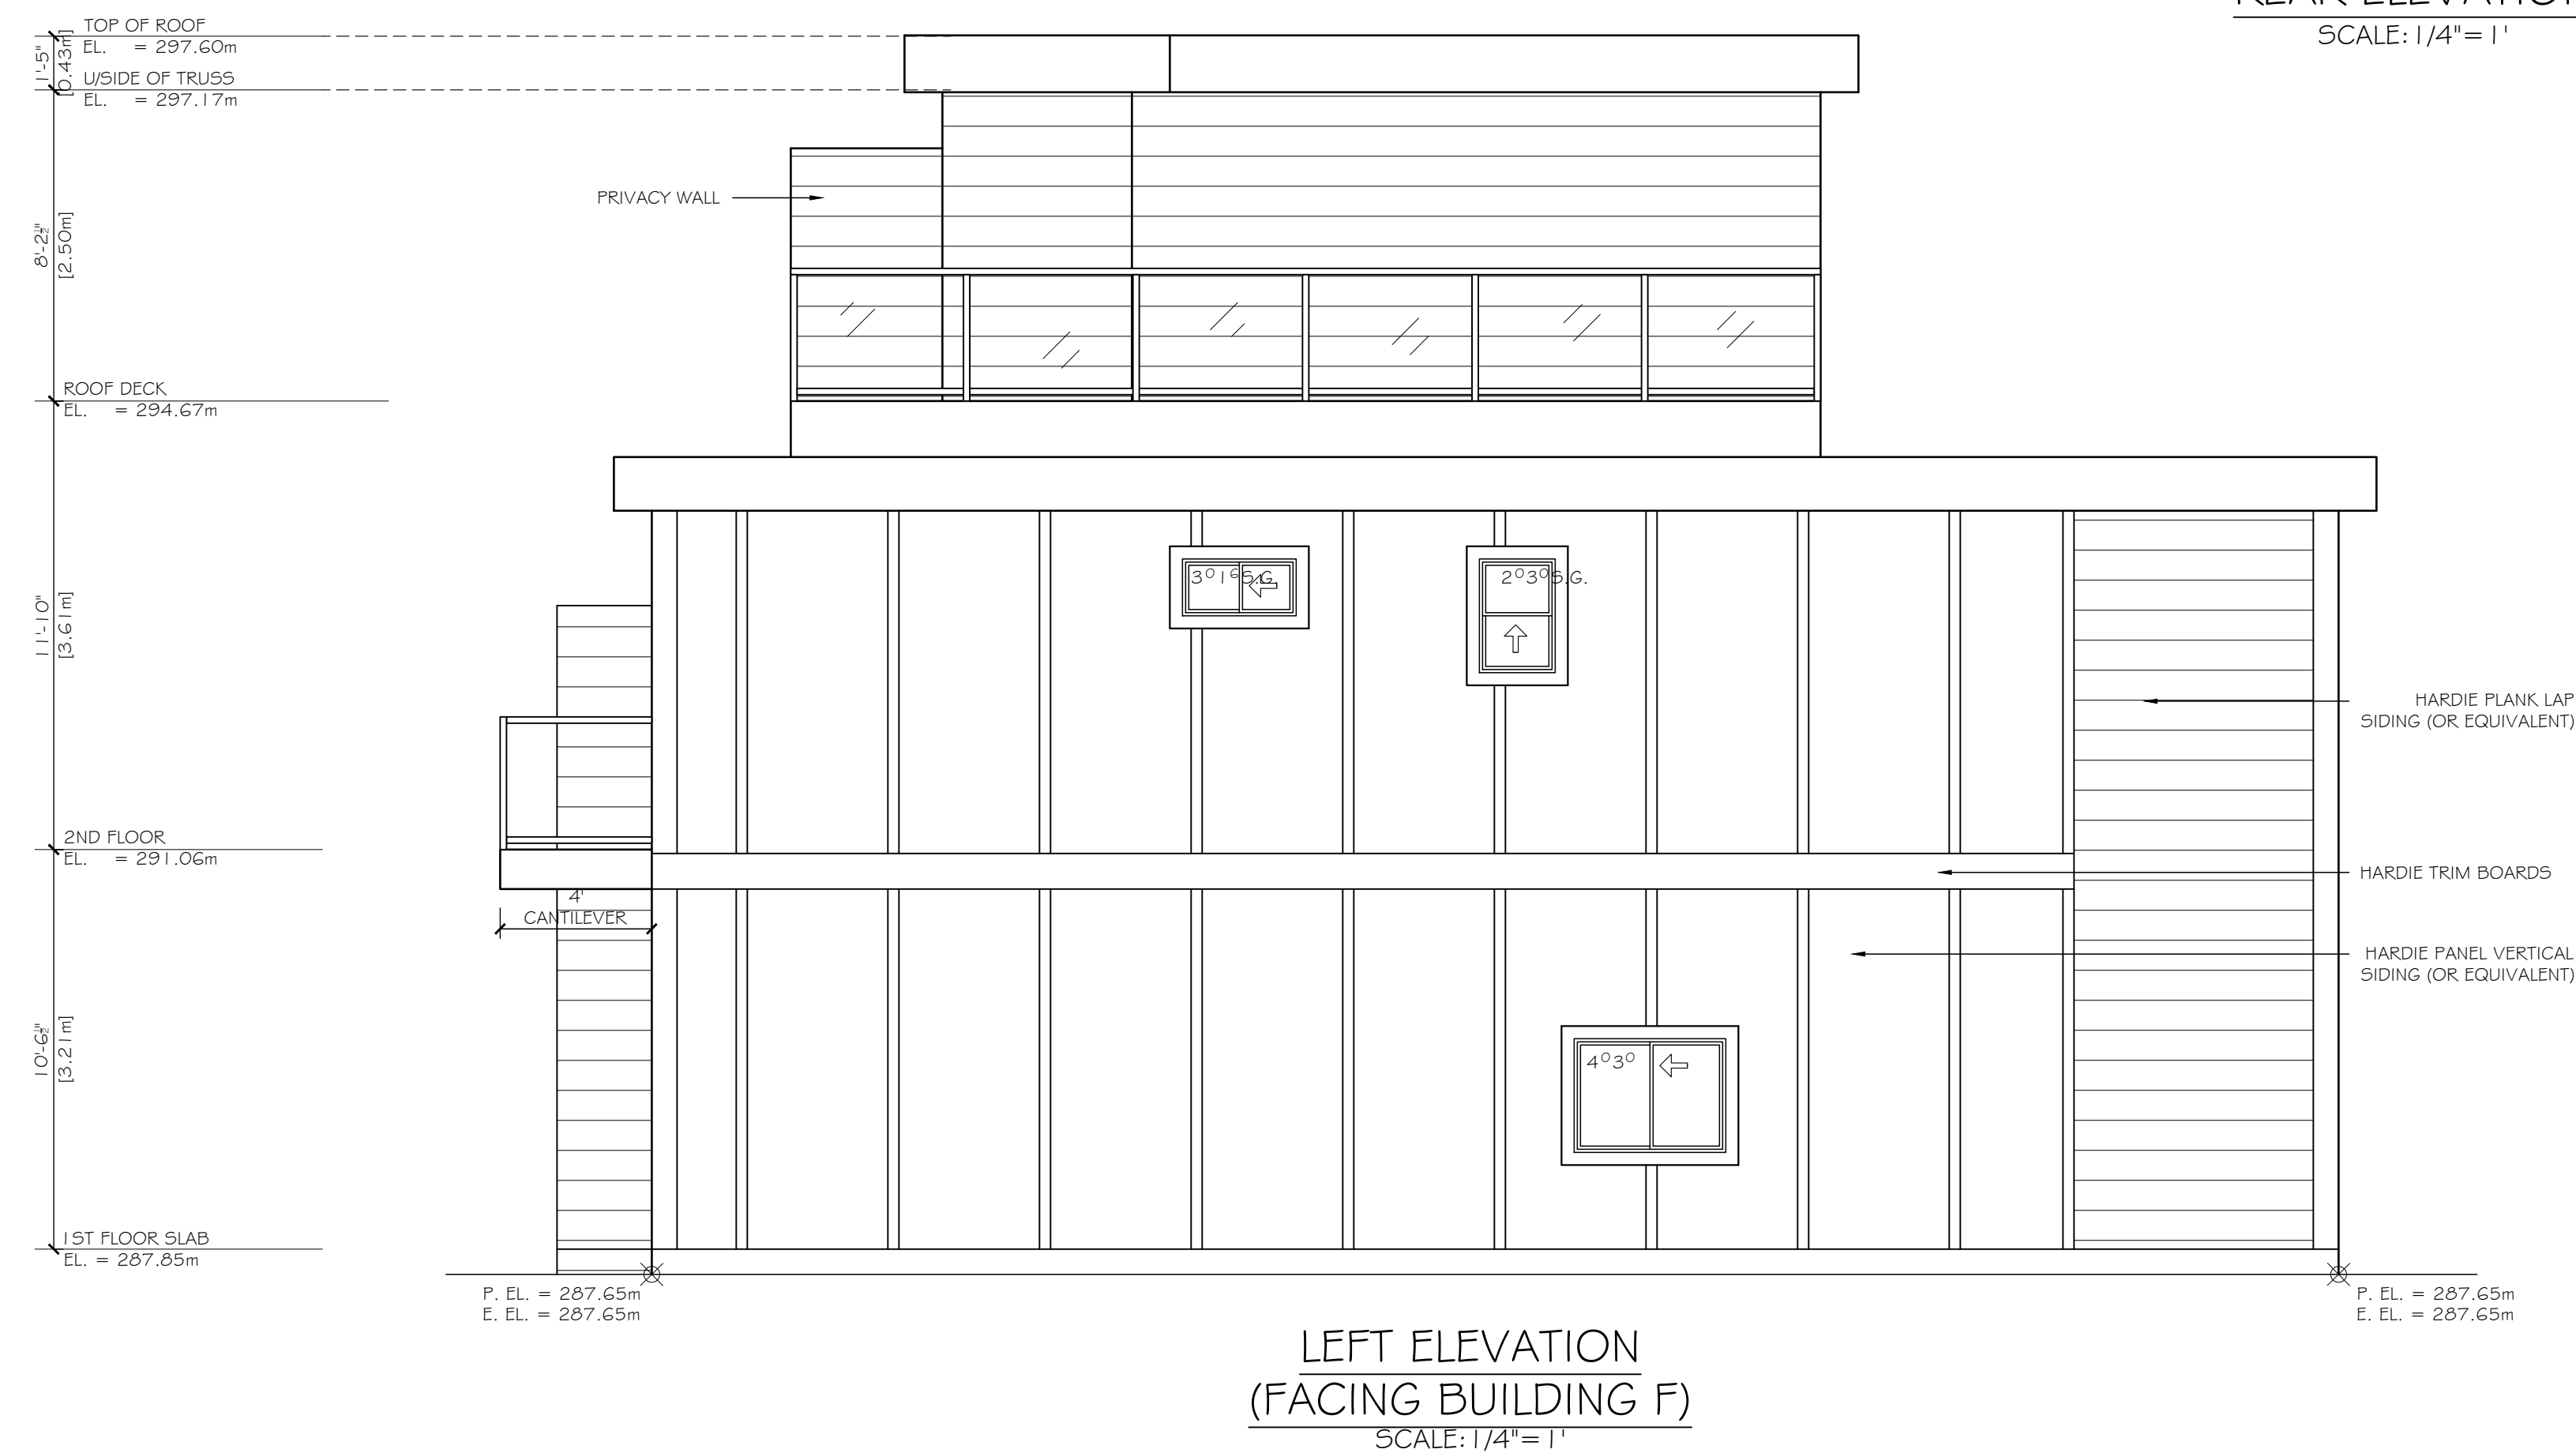

|                           |              |
|---------------------------|--------------|
| LIMITING DISTANCE         | 1.57m        |
| TOTAL EXPOSED WALL AREA   | 896 SQ. FT.  |
| PERMITTED OPENING (8.17%) | 73 SQ. FT.   |
| PROPOSED OPENING          | 22.5 SQ. FT. |

BUILDING E



THESE PLANS CONFORM TO REQUIREMENTS IN THE  
B.C. BUILDING CODE 2024.

TOORA HOME PLANS

TEL: (604) 951-4343 ADDRESS:  
FAX: (604) 951-4373 12968 - 107th AVE  
EMAIL: toorahomes@gmail.com SURREY, B.C. V3T 2E9

BUILDING 'E' 'CENTRAL' 4-PLEX  
4601 HWY 97  
OSOYOOS, B.C.


|        |               |                     |
|--------|---------------|---------------------|
| TITLE: | ELEVATIONS    |                     |
| SCALE: | 1/4" = 1'     | DESIGNER: RAJ TOORA |
| DATE:  | JULY 29, 2026 | DRAWN BY:           |

A7









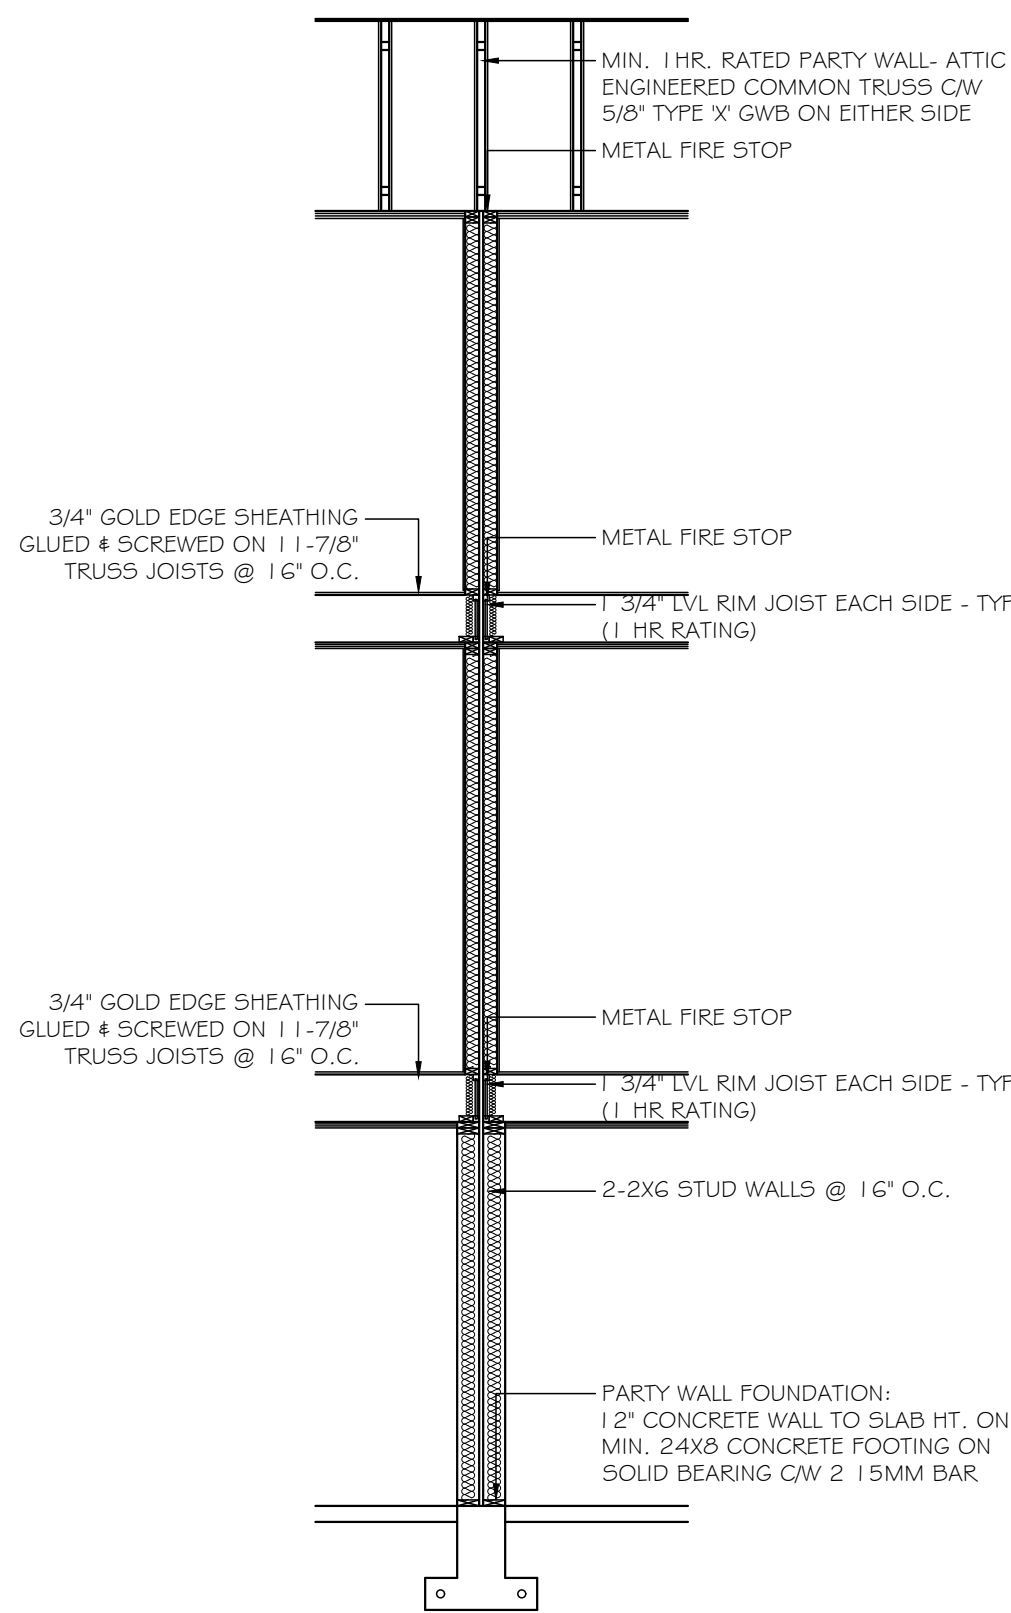


PARTY WALL SECTION  
SCALE: 1/4" = 1'

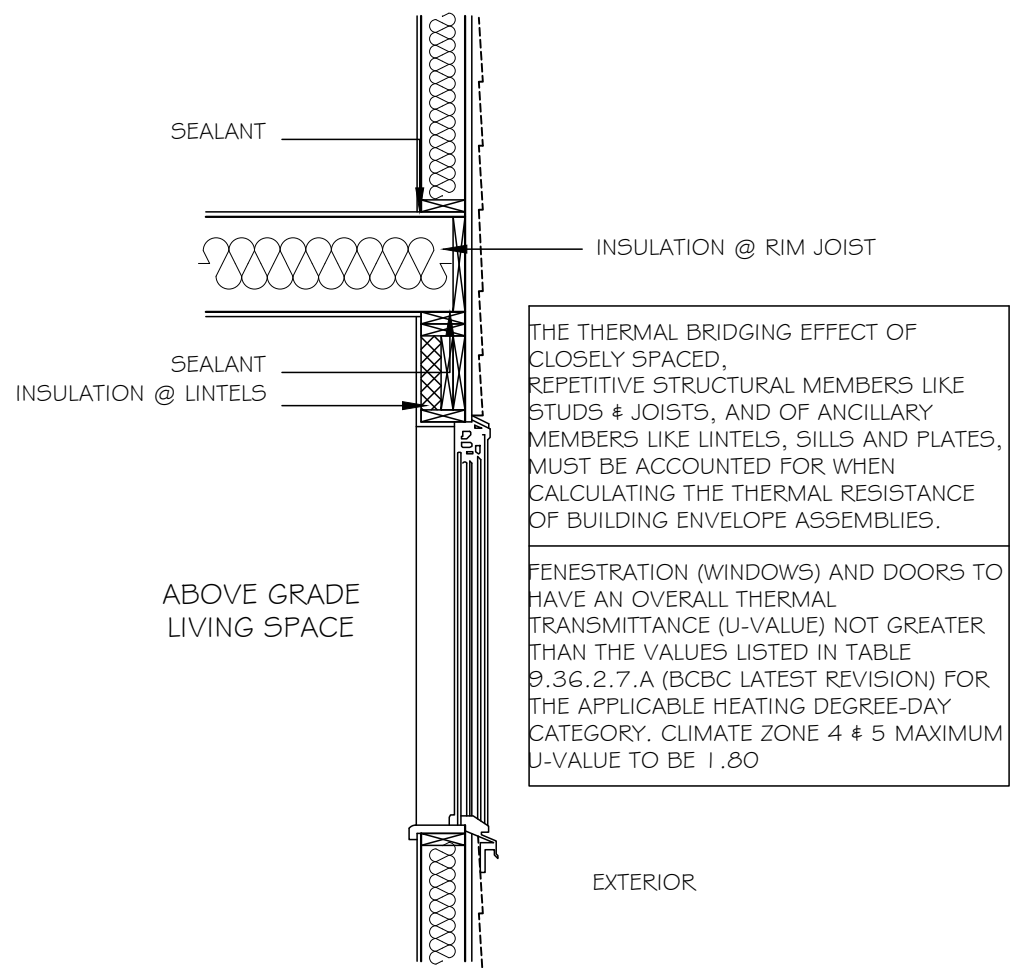


OPAQUE ABOVE GRADE  
WALL ASSEMBLY DETAIL  
SCALE: 1/2" = 1'

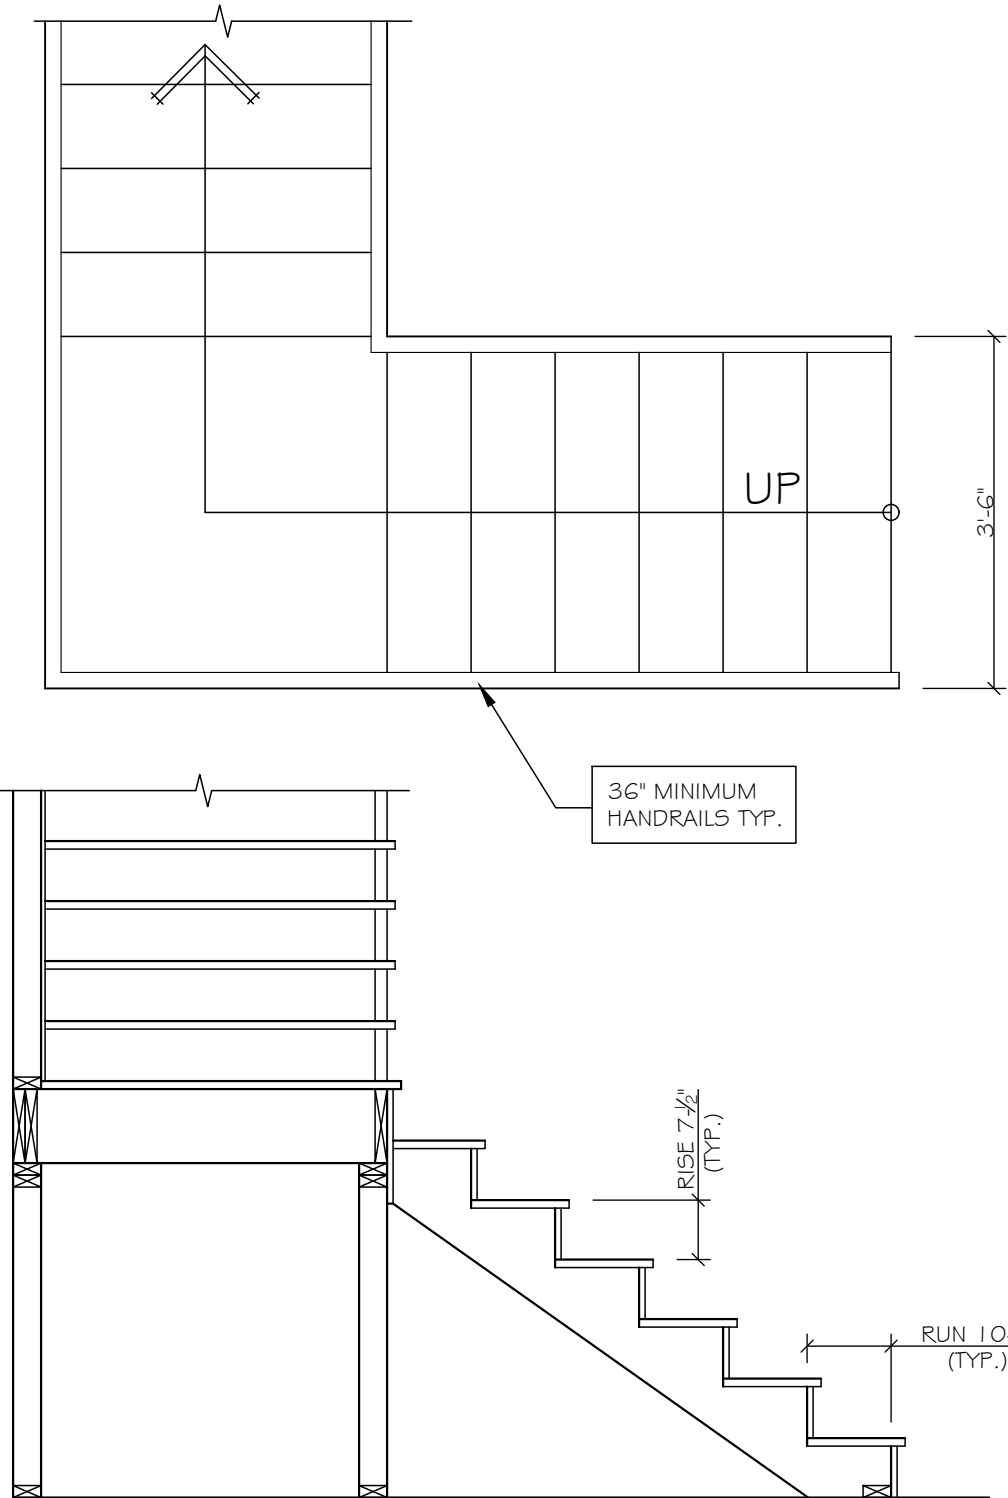


STAIR DETAIL  
SCALE: 1/2" = 1'

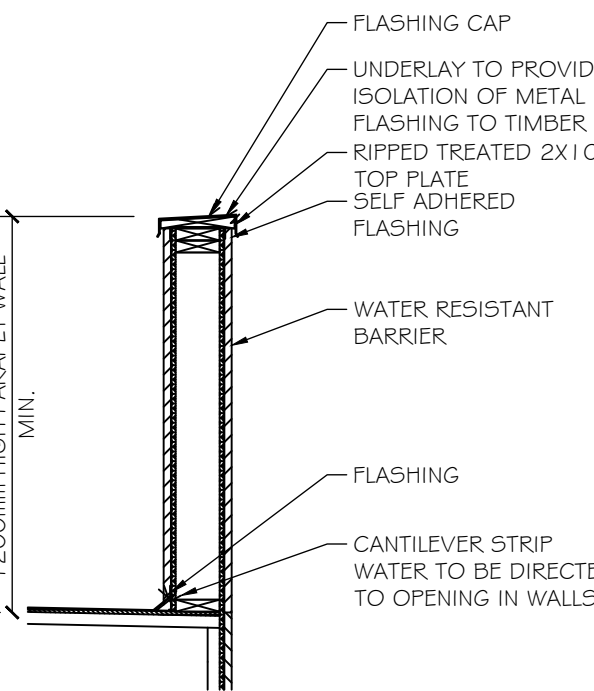


PARAPET DETAIL  
SCALE: 1/4" = 1'

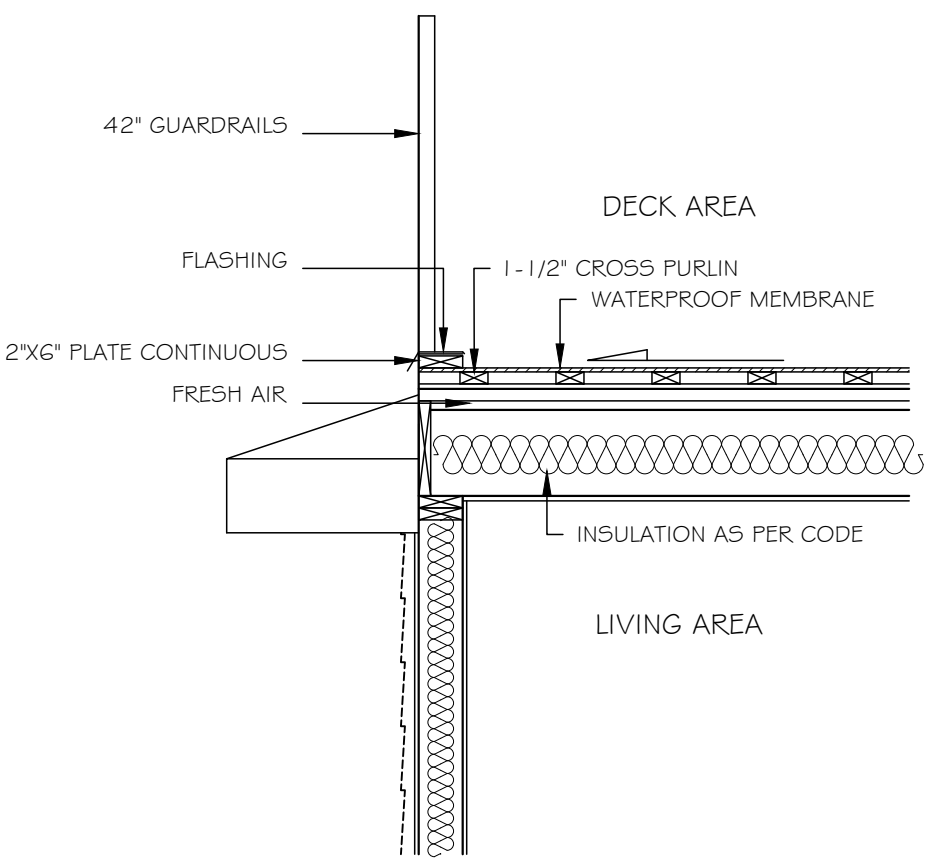


DECK DETAIL FOR ENCLOSED  
ROOFS  
SCALE: 1/2" = 1'

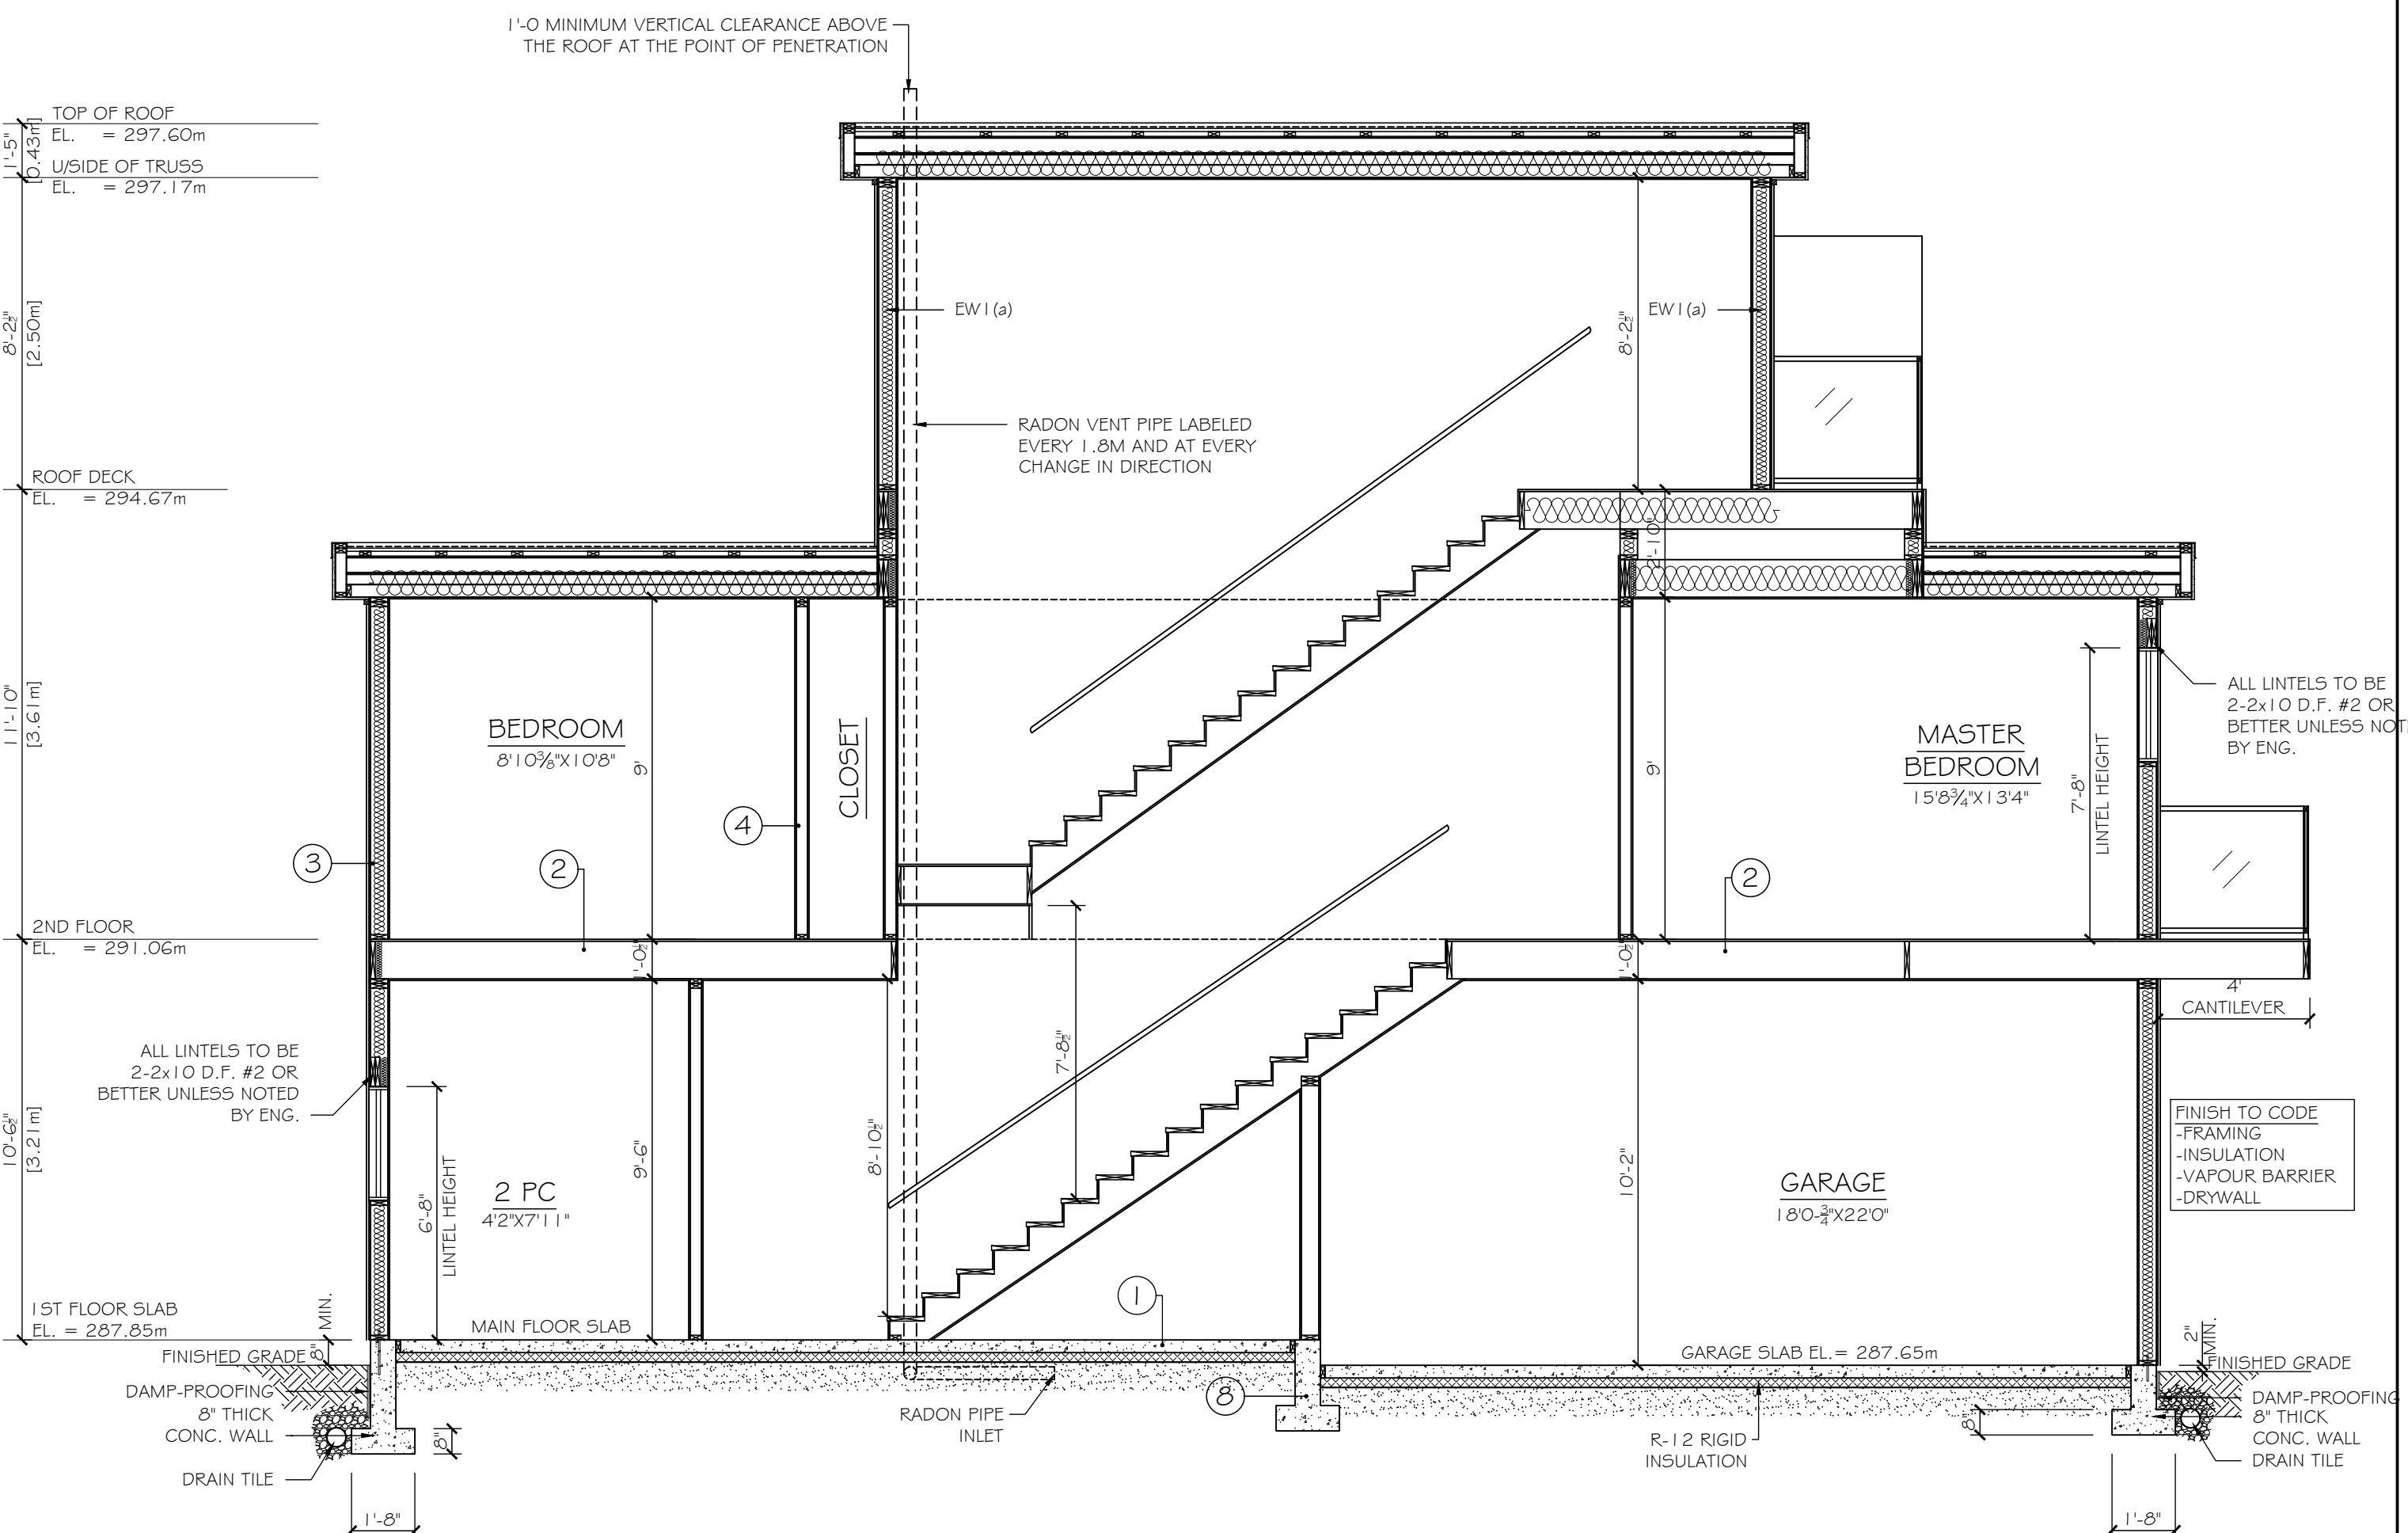


SECTION B-B  
SCALE: 1/4" = 1'

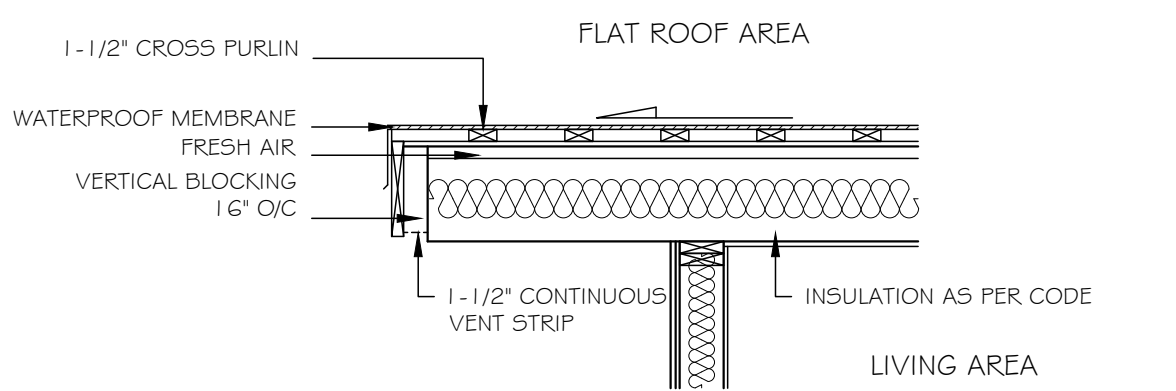

FLAT ROOF DETAIL  
SCALE: 1/2" = 1'

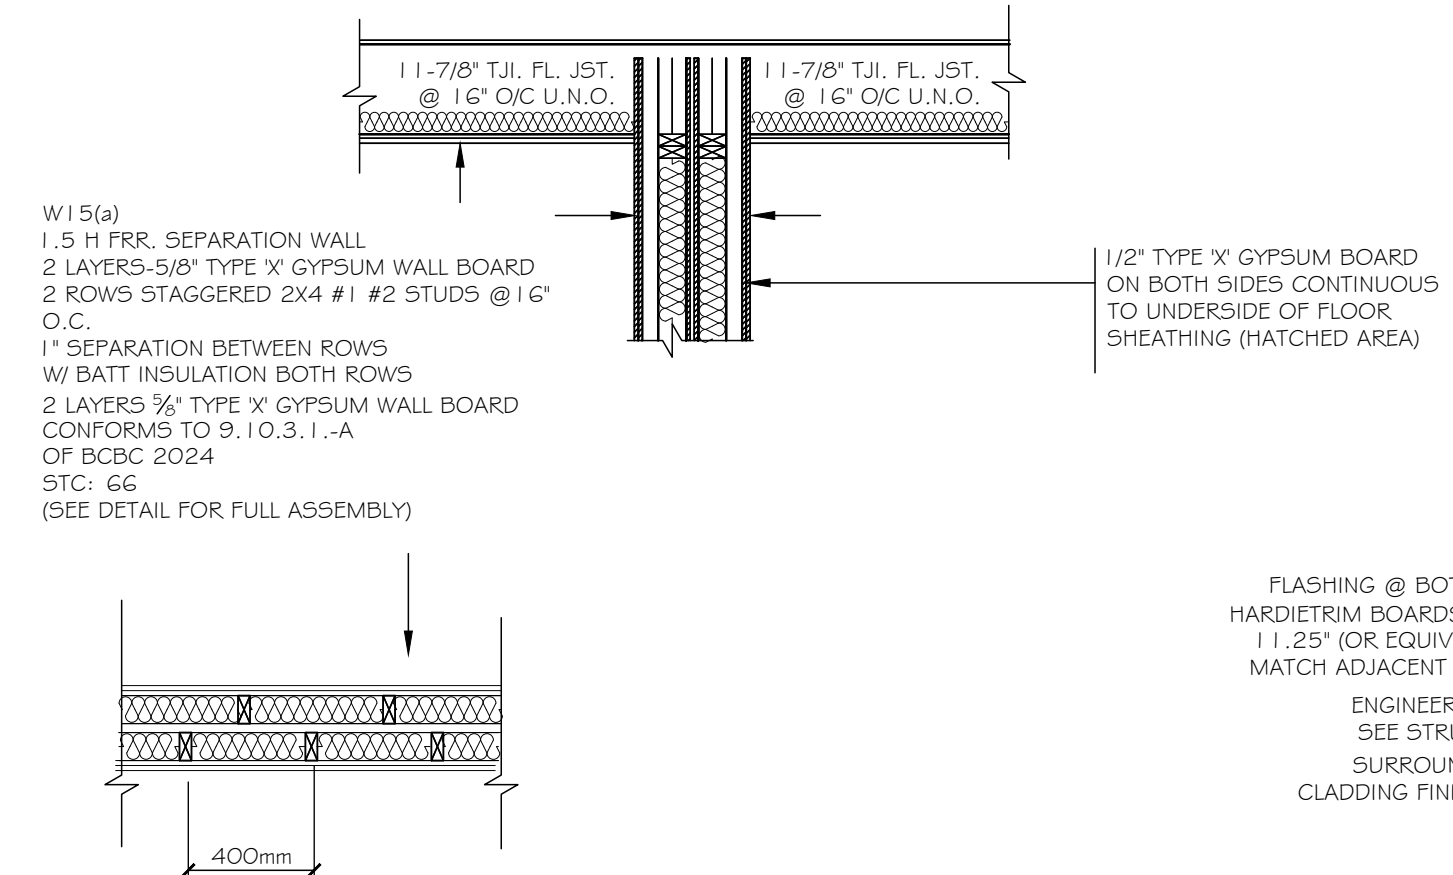

FIRE-RATED PARTY WALL- DETAIL  
SCALE: 1/2" = 1'

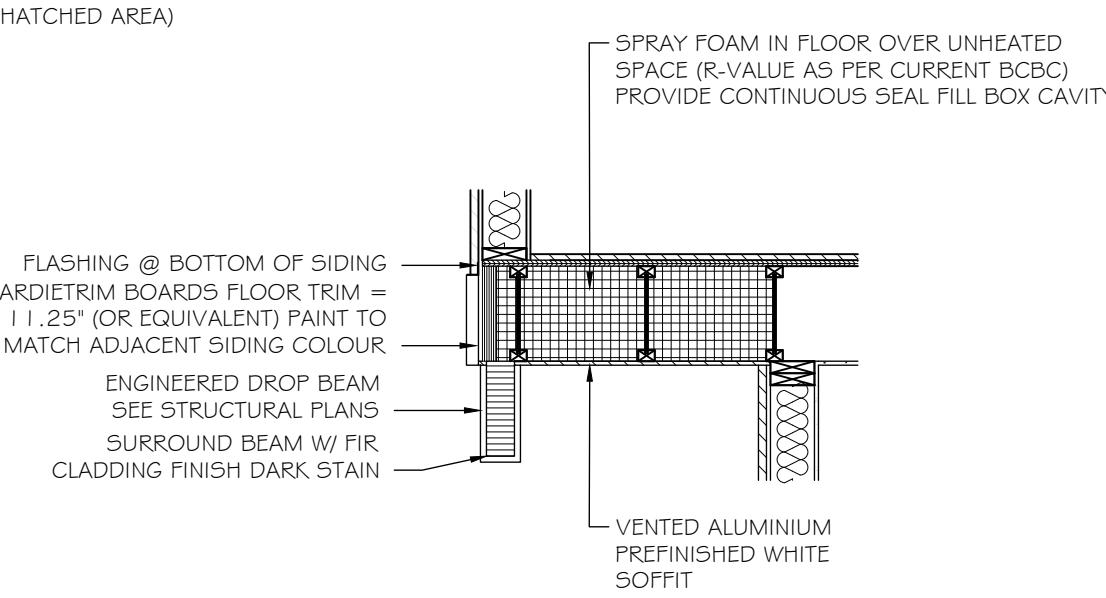

OVERHANG & BEAM- DETAIL  
SCALE: 1/2" = 1'

| CONSTRUCTION SPECIFICATIONS                                                                            |   |                                                       |    |
|---|---|-------------------------------------------------------|----|
| 1   | BASEMENT FLOOR SLAB<br>-4" CONC. SLAB<br>-6"x6" WELDED WIRE MESH<br>-6 MIL. POLY VAPOR BARRIER<br>-6" MIN. COMPACTED SAND (TYP.)   |                                                       |    |
| 2   | MAIN/UPPER FLOOR<br>-1 1/2" CONC. TOPPING<br>-5/8" T&G PLYWOOD SUBFLOOR GLUED & SCREWED<br>-1 1/2" TJI FL. JST. @ 16" O/C (U.N.O.)<br>-2x2 CROSS-BRIDGING @ 7" O/C MAX.<br>-1/2" G.W.B.   |                                                       |    |
| 3   | EXTERIOR WALLS<br>-HARDIE<br>-2 LAYERS 30 MIL. BUILDING PAPER<br>-3/4" AIR GAP<br>-PRE-PAINTED METAL FLASHING<br>-1/2" EXT. GRADE PLYWOOD SHEATHING<br>-2X6 STUDS @ 16" o/c (U.N.O.)<br>-R22 BATT INSULATION<br>-6 MIL. POLY VAPOR BARRIER<br>-1/2" G.W.B.                                                    |                                                       |    |
| 4   | INTERIOR PARTITIONS<br>-1/2" G.W.B. BOTH SIDES (U.N.O.)<br>-2X4 STUDS @ 16" O/C (U.N.O.)   |                                                       |    |
| 5b   | FLAT ROOF<br>-TORCH-ON ROOF<br>-BUILDING PAPER<br>-5/8" T&G PLYWOOD SHEATHING<br>-1X4 CROSS PURLINS<br>-PRE-ENGINEERED TRUSSES @24" O/C (SEE TRUSS LAYOUT)<br>-R31 BATT INSULATION<br>-6MIL. POLY VAPOR BARRIER<br>-5/8" G.W.B.                                                                               |                                                       |    |
| 6   | EAVES<br>-INTEGRAL GUTTER SYSTEM<br>-2x10 FASCIA BOARD<br>-2x4 BACK NAILER<br>-METAL SOFFIT WITH 2" CONT. SCREEN VENT   |                                                       |    |
| 7   | ATTIC VENTILATION<br>-2" Baffle CLEARANCE WITH INSULATION STOPS   |                                                       |    |
| 8   | FOUNDATION<br>-SEE FOUNDATION DETAIL   |                                                       |    |
|   |   |                                                       |    |
| EW1 (a):                                                                                               | 60 MIN FRR & STC: N/A<br>-EXTERIOR CLADDING (HARDIE PLANK)<br>-BUILDING PAPER<br>-15.9mm FLYWOOD<br>-LAYER OF 15.9mm TYPE "X" G.W.B. GOLD SEAL EXT. TYP.<br>-38mmx140mm WOOD STUDS @ 400mm O.C.<br>-89mm OF ABSORPTIVE MATERIAL (MINERAL WOOL INSULATION)<br>-2 LAYERS OF 15.9mm TYPE "X" G.W.B. ON EACH SIDE |                                                       |    |
| W15(a)                                                                                                 | 90 MIN FRR.<br>STC 66<br>-2X6 STUDS SPACED 16" O.C.<br>-89mm THICK ABSORPTIVE MATERIAL ON EACH SIDE<br>-2 LAYER OF 15.9 mm TYPE "X" G.W.B. ON EACH SIDE   |                                                       |    |
|   |   |                                                       |    |
| <div> KAIYA</div> |   |                                                       |    |
|   |   |                                                       |    |
| THESE PLANS CONFORM TO REQUIREMENTS IN THE B.C. BUILDING CODE 2024.                                    |   |                                                       |    |
| TOORA HOME PLANS                                                                                       |   |                                                       |    |
| TEL: (604) 951-4343<br>FAX: (604) 951-4373<br>EMAIL: toorahomes@gmail.com                              |   | ADDRESS:<br>12968 - 107th AVE<br>SURREY, B.C. V3T 2E9 |    |
| BUILDING 'E' CENTRAL' 4-PLEX<br>4601 HWY 97<br>OSOYOOS, B.C.                                           |   |                                                       |    |
| TITLE: SECTION & DETAILS                                                                               |   |                                                       | A9 |
| SCALE: 1/4"=1'                                                                                         |   | DESIGNER: RAJ TOORA                                   |    |
| DATE: JULY 29, 2026                                                                                    |   | DRAWN BY:                                             |    |