



SCALE 1:5000 (36x48)

ACAD FILE: 302-441-Legal.dwg
DWG No. 302-441-01

TOWN OF OSOYOOS COMPOSITE PLAN


SCHEDULE A: ZONING MAP

ZONING BYLAW No. 1085
NOVEMBER, 1998
AS AMENDED

UPDATED AUGUST 9, 2023

ZONING AMENDMENTS			
BYLAW NUMBER	YEAR ADOPTED	BYLAW NUMBER	YEAR ADOPTED
1109	1999	1085.96	2017
1117	1999	1085.97	2016
1136	2000	1085.98	2016
1138	2000	1085.99	2016
1162	2000	1085.100	2016
1085.6	2001	1085.101	2016
1085.7	2001	1085.102	Abandoned
1085.8	2001	1085.103	Abandoned
1085.9	2003	1085.104	2017
1085.10	2002	1085.105	2018
1085.11	2003	1085.106	2018
1085.12	2002	1085.107	2018
1085.13	Abandoned	1085.108	2018
1085.14	2002	1085.109	2018
1085.15	2002	1085.110	2020
1085.16	2002	1085.111	2018
1085.17	2003	1085.112	2020
1085.18	Abandoned	1085.113	2019
1085.19	2003	1085.114	2019
1085.20	2003	1085.115	Denied
1085.21	2003	1085.116	-
1085.22	2003	1085.117	-
1085.23	2003	1085.118	-
1085.24	2003	1085.119	-
1085.25	2003	1085.120	2019
1085.26	2003	1085.121	2019
1085.27	2003	1085.122	2019
1085.28	Denied	1085.123	Abandoned
1085.29	2002	1085.124	Denied
1085.30	2002	1085.125	2019
1085.31	2004	1085.126	2020
1085.32	2004	1085.127	2021
1085.33	2004	1085.128	2021
1085.34	2004	1085.129	2020
1085.35	2005	1085.130	2020
1085.36	Cancelled	1085.131	2020
1085.37	Abandoned	1085.132	2021
1085.38	2004	1085.133	2021
1085.39	Abandoned	1085.134	Defeated
1085.40	2004	1085.135	
1085.41	2004	1085.136	2022
1085.42	2004	1085.137	-
1085.43	2005	1085.138	2021
1085.44	2005	1085.139	2022
1085.45	Abandoned	1085.140	2022
1085.46	Abandoned	1085.141	2022
1085.47	Cancelled	1085.142	2022
1085.48	Withdrawn		
1085.49	2005		
1085.50	2005		
1085.51	2006		
1085.52	2006		
1085.53	2005		
1085.54	2006		
1085.55	2006		
1085.56	2006		
1085.57	2006		
1085.58	2006		
1085.59	2006		
1085.60	2007		
1085.61	2007		
1085.62	Cancelled		
1085.63	2007		
1085.64	2007		
1085.65	2008		
1085.66	2009		
1085.67	Lapsed		
1085.68	Abandoned		
1085.69	2008		
1085.70	2008		
1085.71	2008		
1085.72	Denied		
1085.73	2008		
1085.74	2009		
1085.75	2009		
1085.76	2010		
1085.77	2010		
1085.78	2010		
1085.79	2010		
1085.80	Abandoned		
1085.81			
1085.82	2010		
1085.83	2010		
1085.84	2011		
1085.85	2012		
1085.86	2013		
1085.87	2013		
1085.88	2013		
1085.89	2014		
1085.90	2014		
1085.91	2014		
1085.92	2014		
1085.93	2014		
1085.94	2016		
1085.95	2016		

WHILE EVERY EFFORT HAS BEEN MADE TO ENSURE THE ACCURACY OF THE INFORMATION SHOWN, THESE MAPS ARE NOT TO BE INTERPRETED AS AN OFFICIAL ZONING MAP OR A LEGAL PLAN.

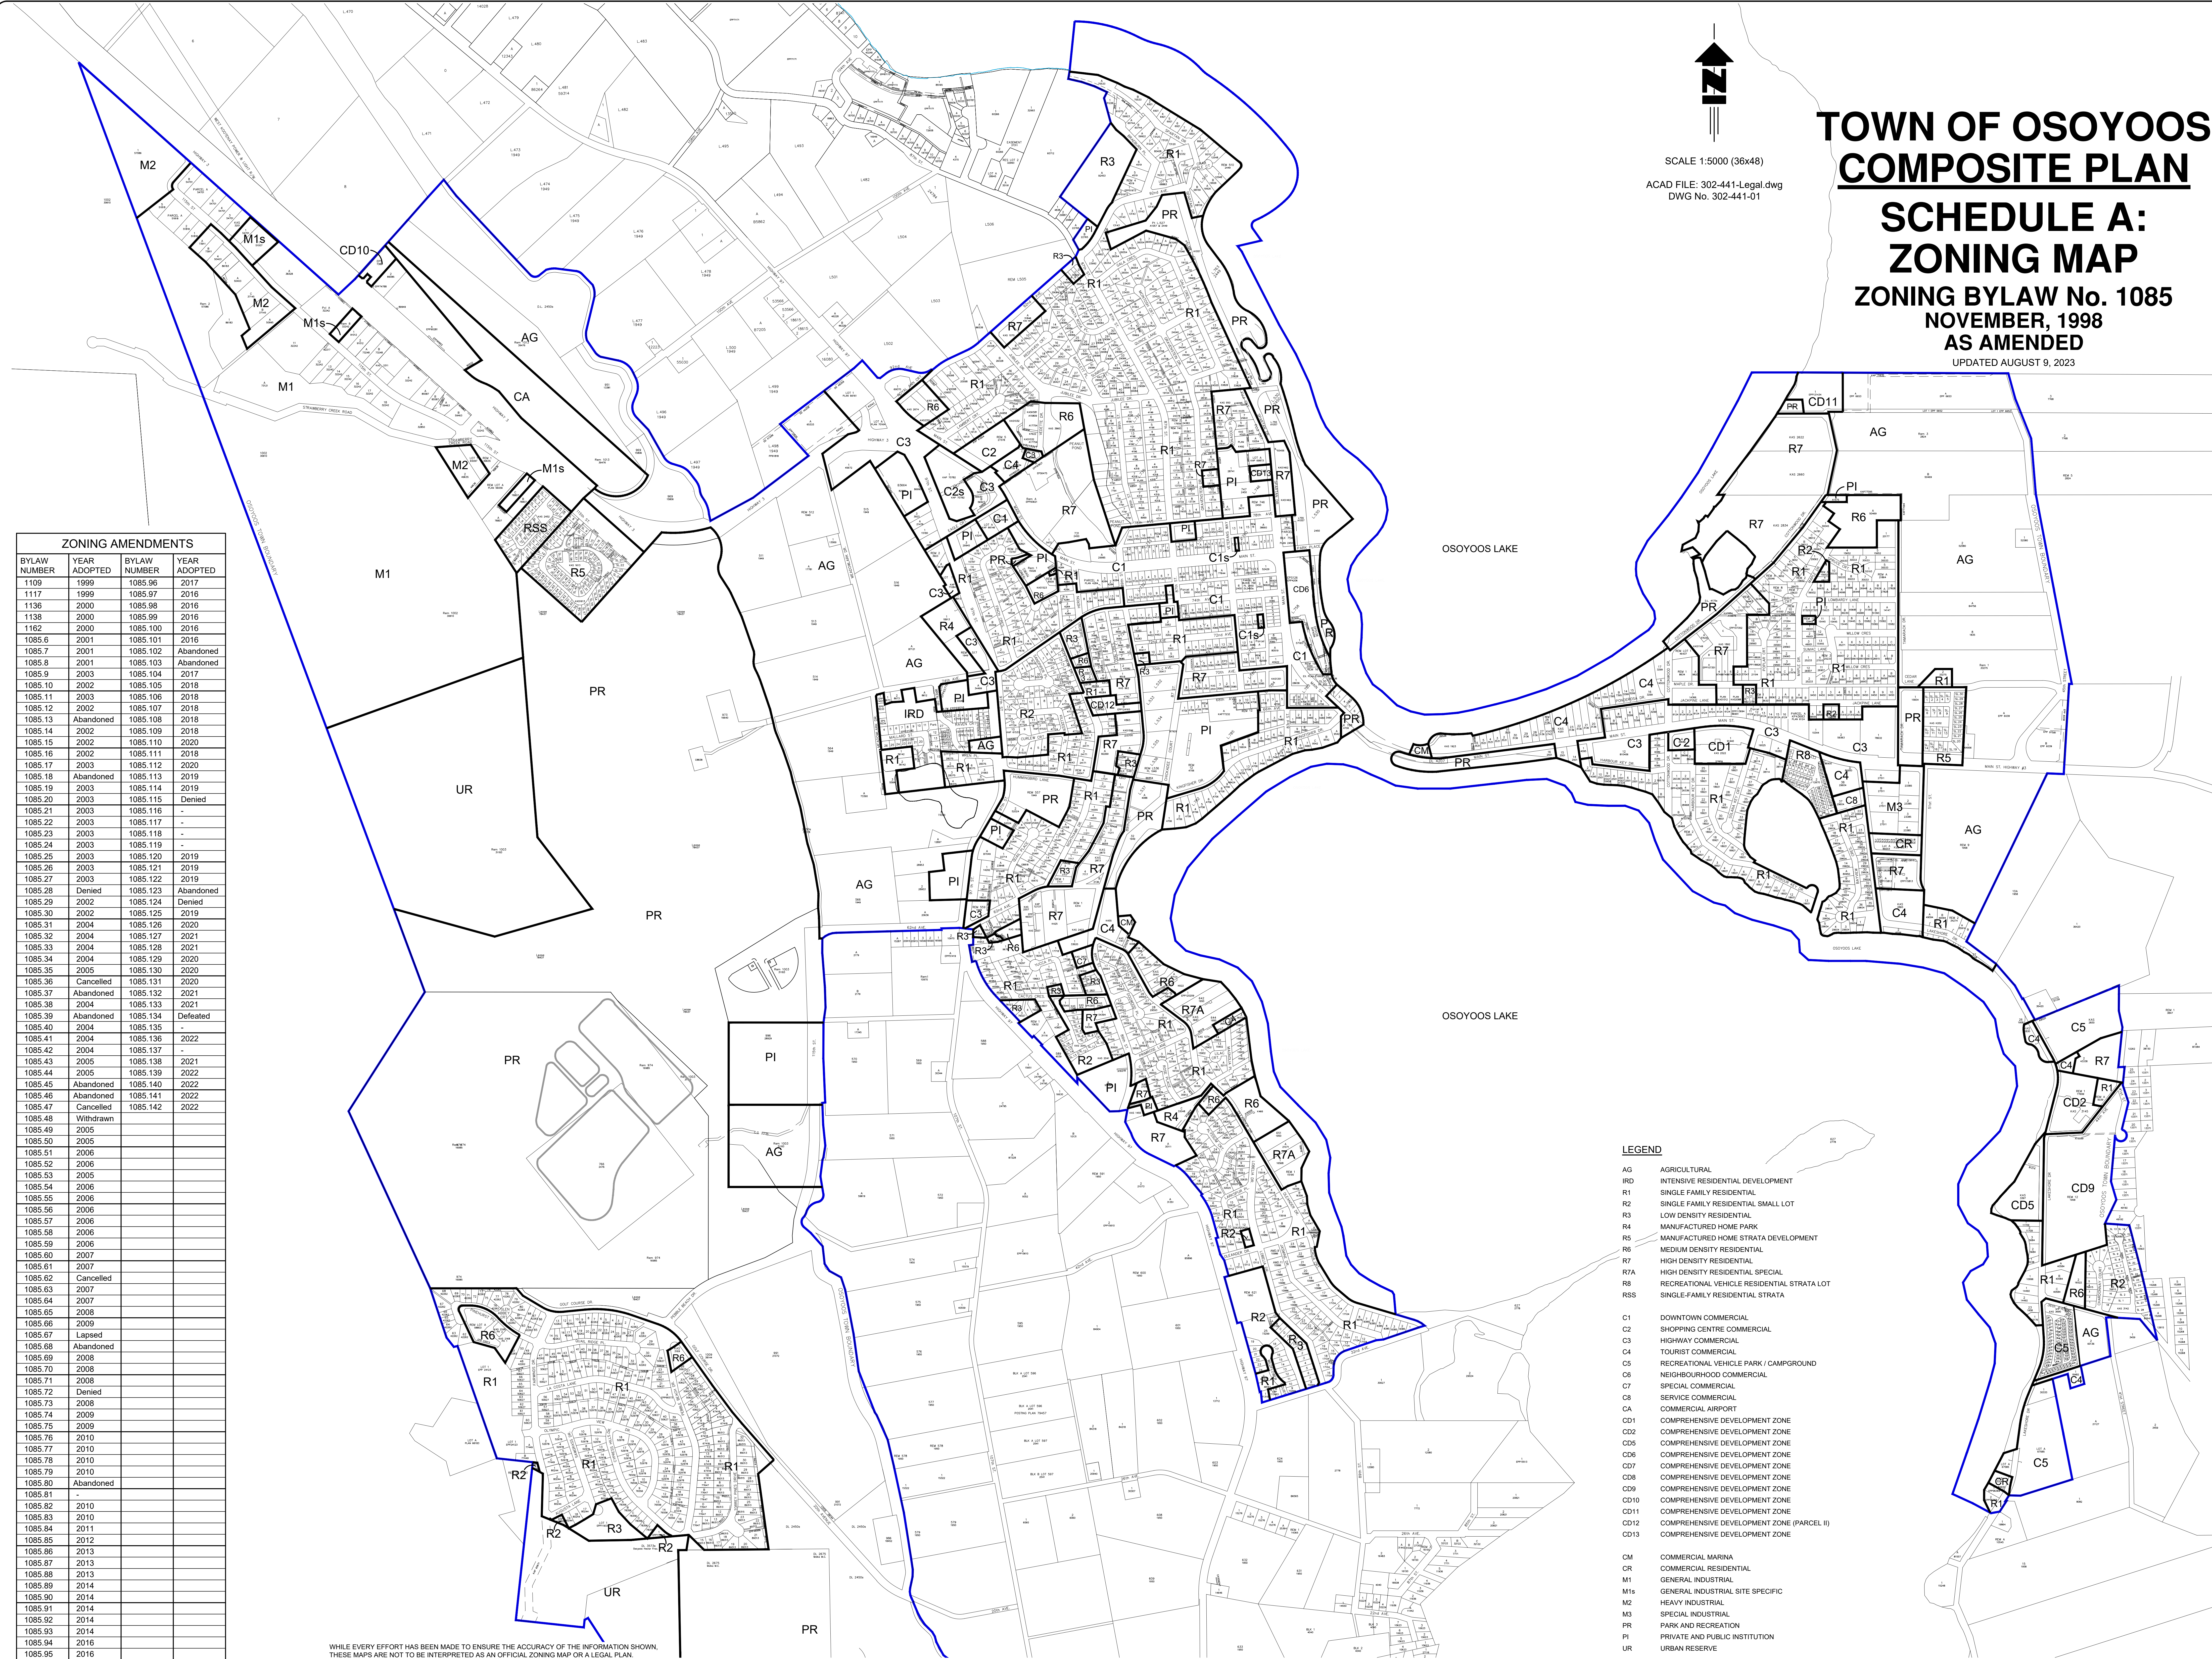

LEGEND

- AG AGRICULTURAL
- IRD INTENSIVE RESIDENTIAL DEVELOPMENT
- R1 SINGLE FAMILY RESIDENTIAL
- R2 SINGLE FAMILY RESIDENTIAL SMALL LOT
- R3 LOW DENSITY RESIDENTIAL
- R4 MANUFACTURED HOME PARK
- R5 MANUFACTURED HOME STRATA DEVELOPMENT
- R6 MEDIUM DENSITY RESIDENTIAL
- R7 HIGH DENSITY RESIDENTIAL
- R7A HIGH DENSITY RESIDENTIAL SPECIAL
- R8 RECREATIONAL VEHICLE RESIDENTIAL STRATA LOT
- RSS SINGLE-FAMILY RESIDENTIAL STRATA
- C1 DOWNTOWN COMMERCIAL
- C2 SHOPPING CENTRE COMMERCIAL
- C3 HIGHWAY COMMERCIAL
- C4 TOURIST COMMERCIAL
- C5 RECREATIONAL VEHICLE PARK / CAMPGROUND
- C6 NEIGHBOURHOOD COMMERCIAL
- C7 SPECIAL COMMERCIAL
- C8 SERVICE COMMERCIAL
- CA COMMERCIAL AIRPORT
- CD1 COMPREHENSIVE DEVELOPMENT ZONE
- CD2 COMPREHENSIVE DEVELOPMENT ZONE
- CD3 COMPREHENSIVE DEVELOPMENT ZONE
- CD4 COMPREHENSIVE DEVELOPMENT ZONE
- CD5 COMPREHENSIVE DEVELOPMENT ZONE
- CD6 COMPREHENSIVE DEVELOPMENT ZONE
- CD7 COMPREHENSIVE DEVELOPMENT ZONE
- CD8 COMPREHENSIVE DEVELOPMENT ZONE
- CD9 COMPREHENSIVE DEVELOPMENT ZONE
- CD10 COMPREHENSIVE DEVELOPMENT ZONE
- CD11 COMPREHENSIVE DEVELOPMENT ZONE (PARCEL II)
- CD12 COMPREHENSIVE DEVELOPMENT ZONE
- CD13 COMPREHENSIVE DEVELOPMENT ZONE
- CM COMMERCIAL MARINA
- CR COMMERCIAL RESIDENTIAL
- M1 GENERAL INDUSTRIAL
- M1s GENERAL INDUSTRIAL SITE SPECIFIC
- M2 HEAVY INDUSTRIAL
- M3 SPECIAL INDUSTRIAL
- PR PARK AND RECREATION
- PI PRIVATE AND PUBLIC INSTITUTION
- UR URBAN RESERVE