

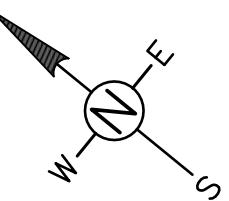


SITE PLAN

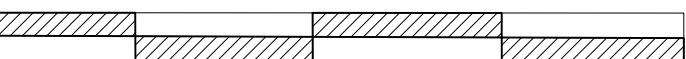

Cottonwood Dr

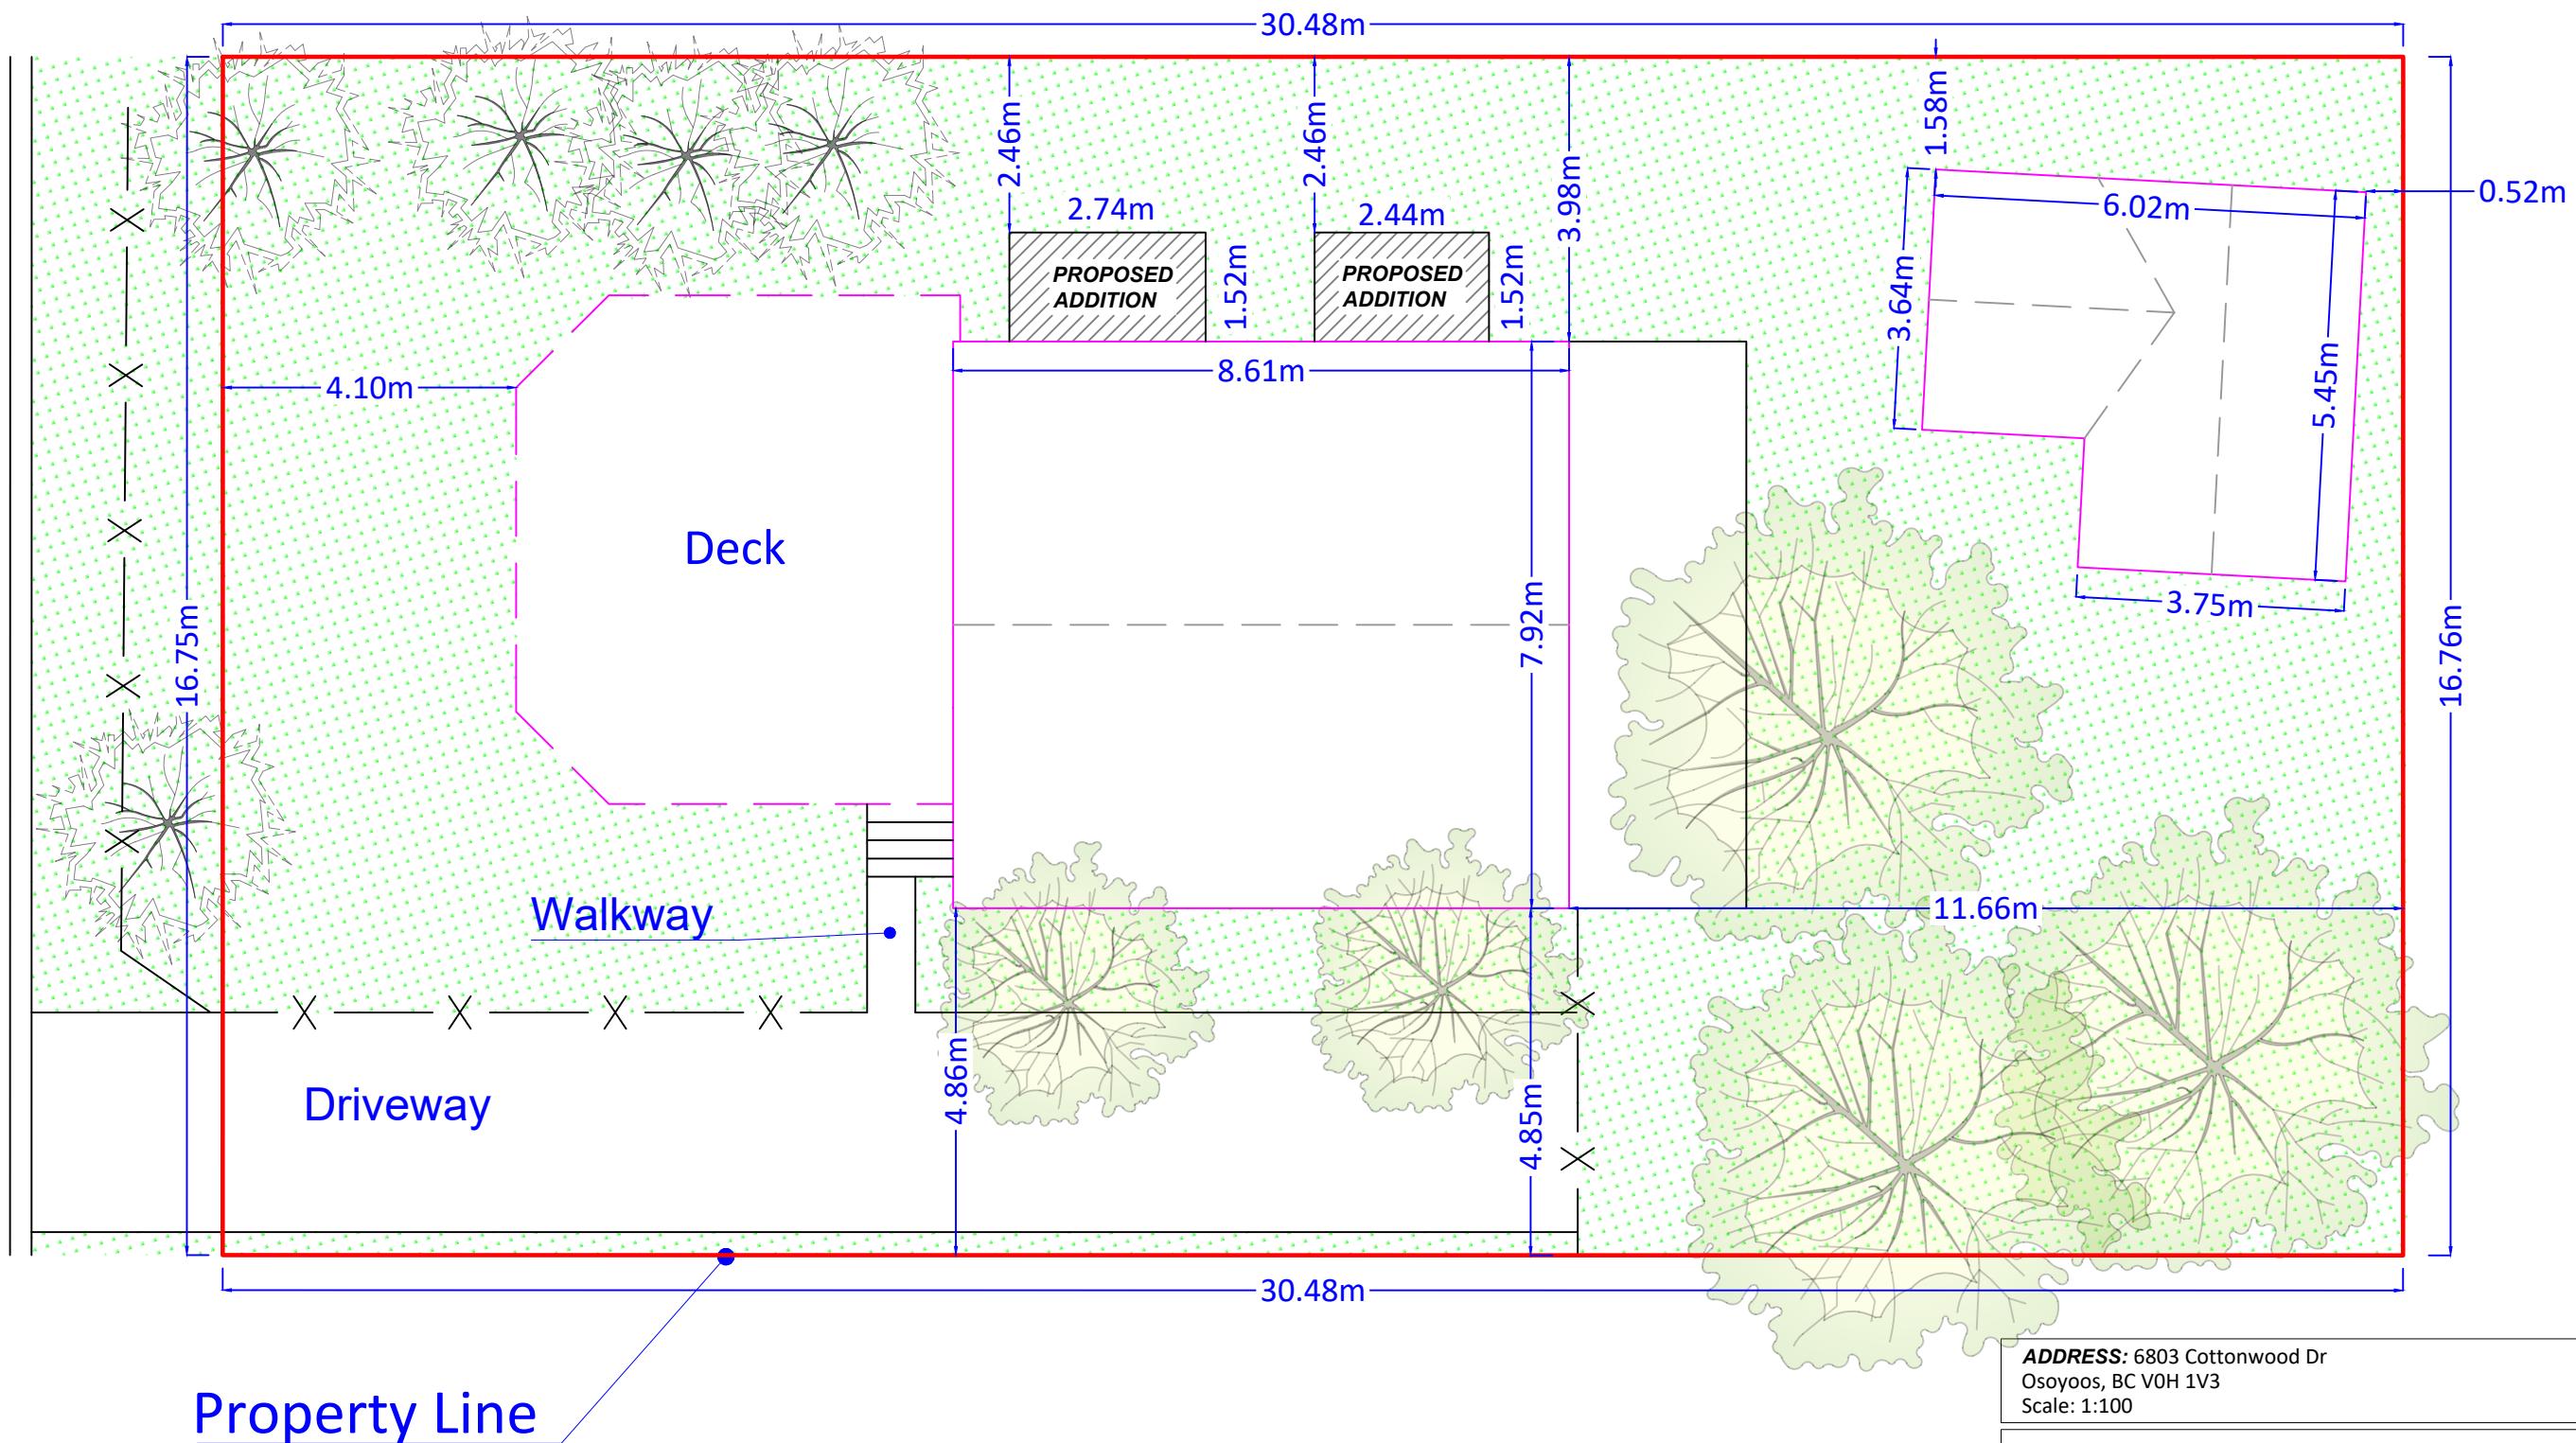

ADDRESS: 6803 Cottonwood Dr
Osoyoos, BC V0H 1V3
Scale: 1:100

THIS IS NOT A LEGAL SURVEY, NOR IS IT INTENDED TO BE OR REPLACE ONE
This work product represents only generalized locations of features, objects or boundaries and should not be relied upon as being legally authoritative for the precise location of any feature, object or boundary.