


PROPOSED OFF-STREET PARKING PLAN — TYPICAL TOWNHOUSE 4-PLEXES ('CENTRAL' PLAN)

MOJAVE, 4601 HIGHWAY 97, OSOYOOS, B.C. · IN SUPPORT OF DEVELOPMENT VARIANCE PERMIT APPLICATION — ZONING BYLAW No. 1395, 2024, s. 10.2.1 (TABLE 10.2.1)

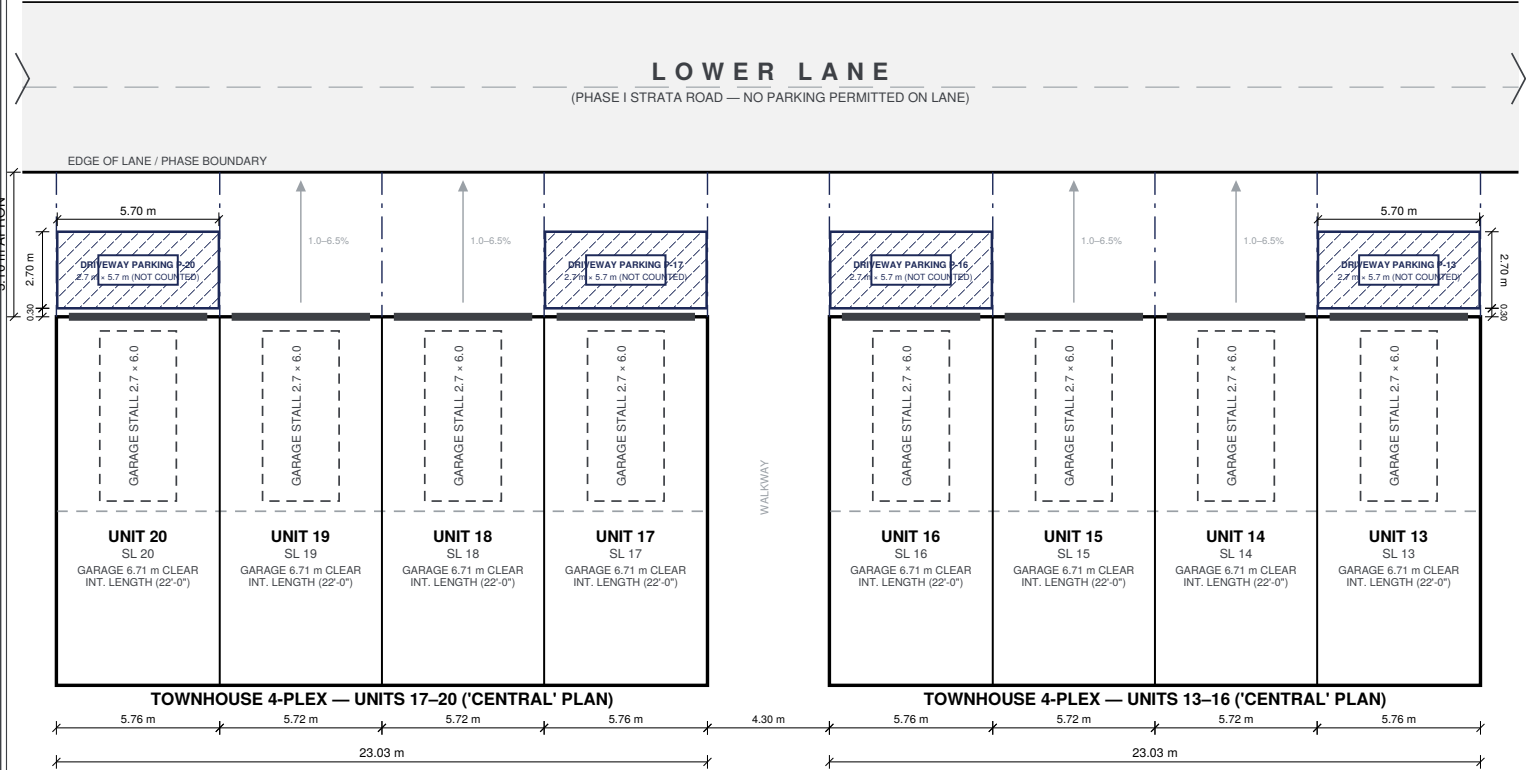

N (APPROX.)



MOJAVE ESTATES LTD.

MOJAVE — 4601 HIGHWAY 97 (97th STREET)
OSOYOOS, B.C. · LOT A PLAN 30111 & STRATA PLAN EPS12273

DVP PARKING PLAN

TYPICAL TOWNHOUSE UNITS (13–20 SHOWN)
DEVELOPMENT VARIANCE PERMIT APPLICATION

SCALE: 1 : 200 (A3)
DATE: AUGUST 5, 2026
STATUS: FOR DVP APPLICATION — NOT FOR CONSTRUCTION