


PROPOSED  
SUBDIVISION PLAN OF LOT A,  
DL 100, SDYD, PLAN 40584

PID: 012-758-531  
CHARGES: COVENANT KC2605

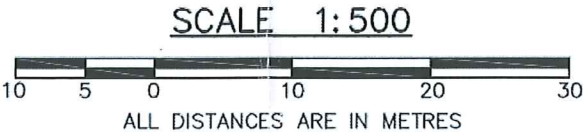

THE INTENDED SIZE OF THIS PLAN IS 432 mm  
IN WIDTH BY 280 mm IN HEIGHT (B SIZE)  
WHEN PLOTTED AT A SCALE OF 1:500

NOTES:

NOT SUITABLE FOR  
MORTGAGE PURPOSES

LOT DIMENSIONS ARE DERIVED FROM  
LAND TITLE OFFICE RECORDS, PLAN 40584  
AND ARE SUBJECT TO CHANGE UPON  
A COMPLETE NEW LEGAL SURVEY.

BEARINGS ARE UTM GRID, ZONE 11


THIS PLAN WAS PREPARED FOR  
SUBDIVISION APPLICATION PURPOSES



CIVIC ADDRESS:  
3621 LAKESHORE DRIVE, OSOYOOS

CLIENT: GORDON REINHOLD

PLAN DATE: MARCH 18, 2024  
VERSION #1

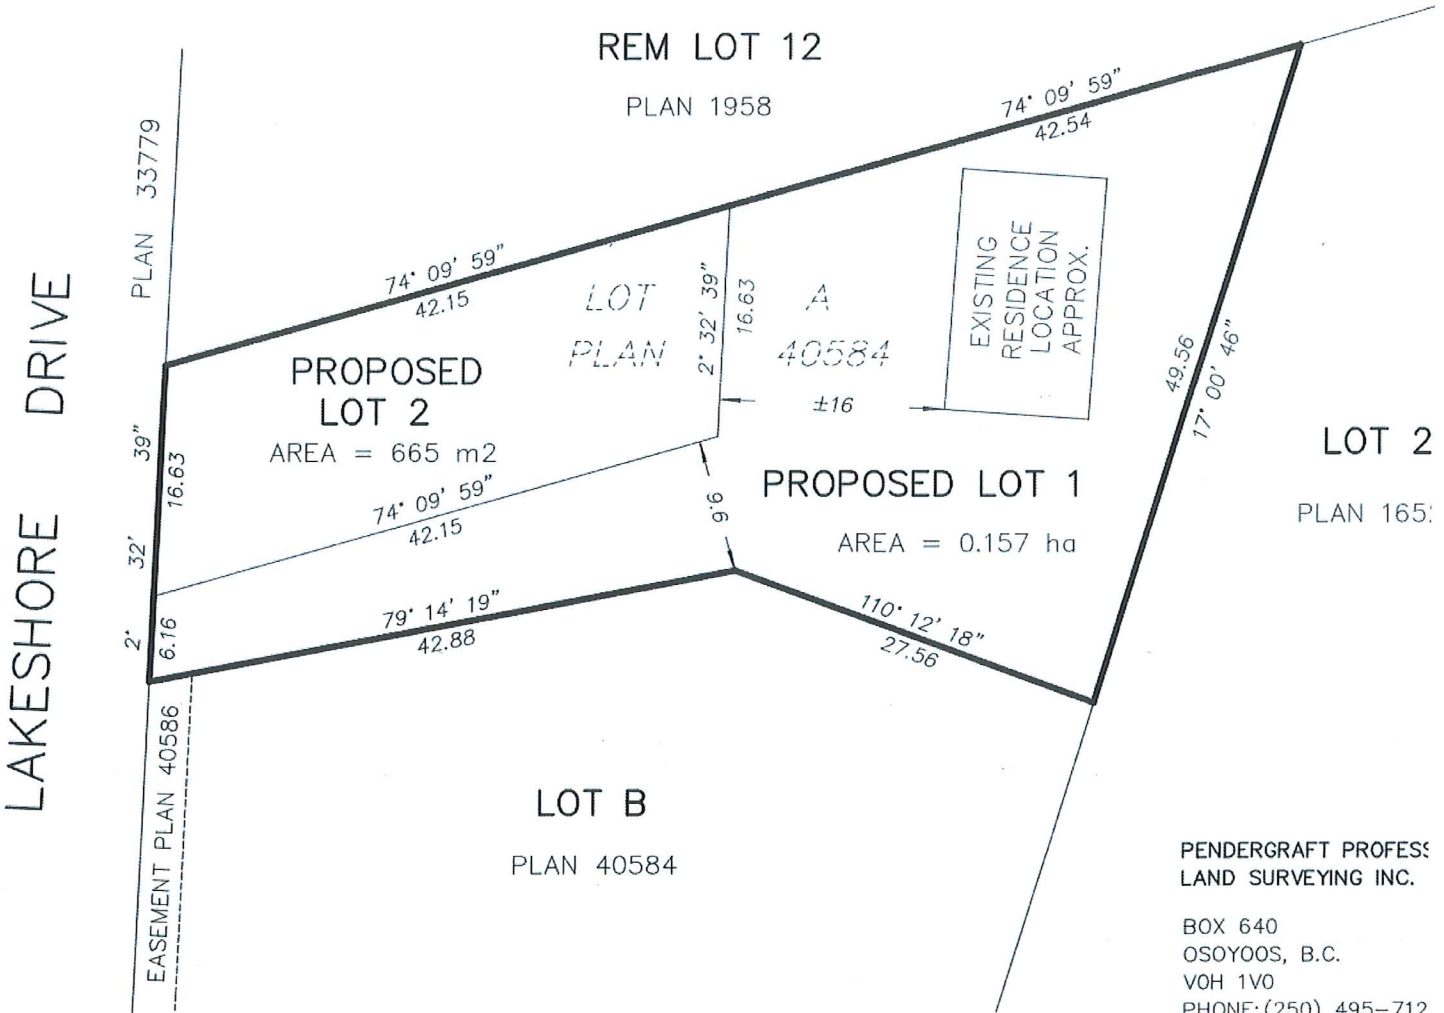

PENDERGRAFT PROFESSIONAL  
LAND SURVEYING INC.

BOX 640  
OSOYOOS, B.C.  
VOH 1V0  
PHONE: (250) 495-712